


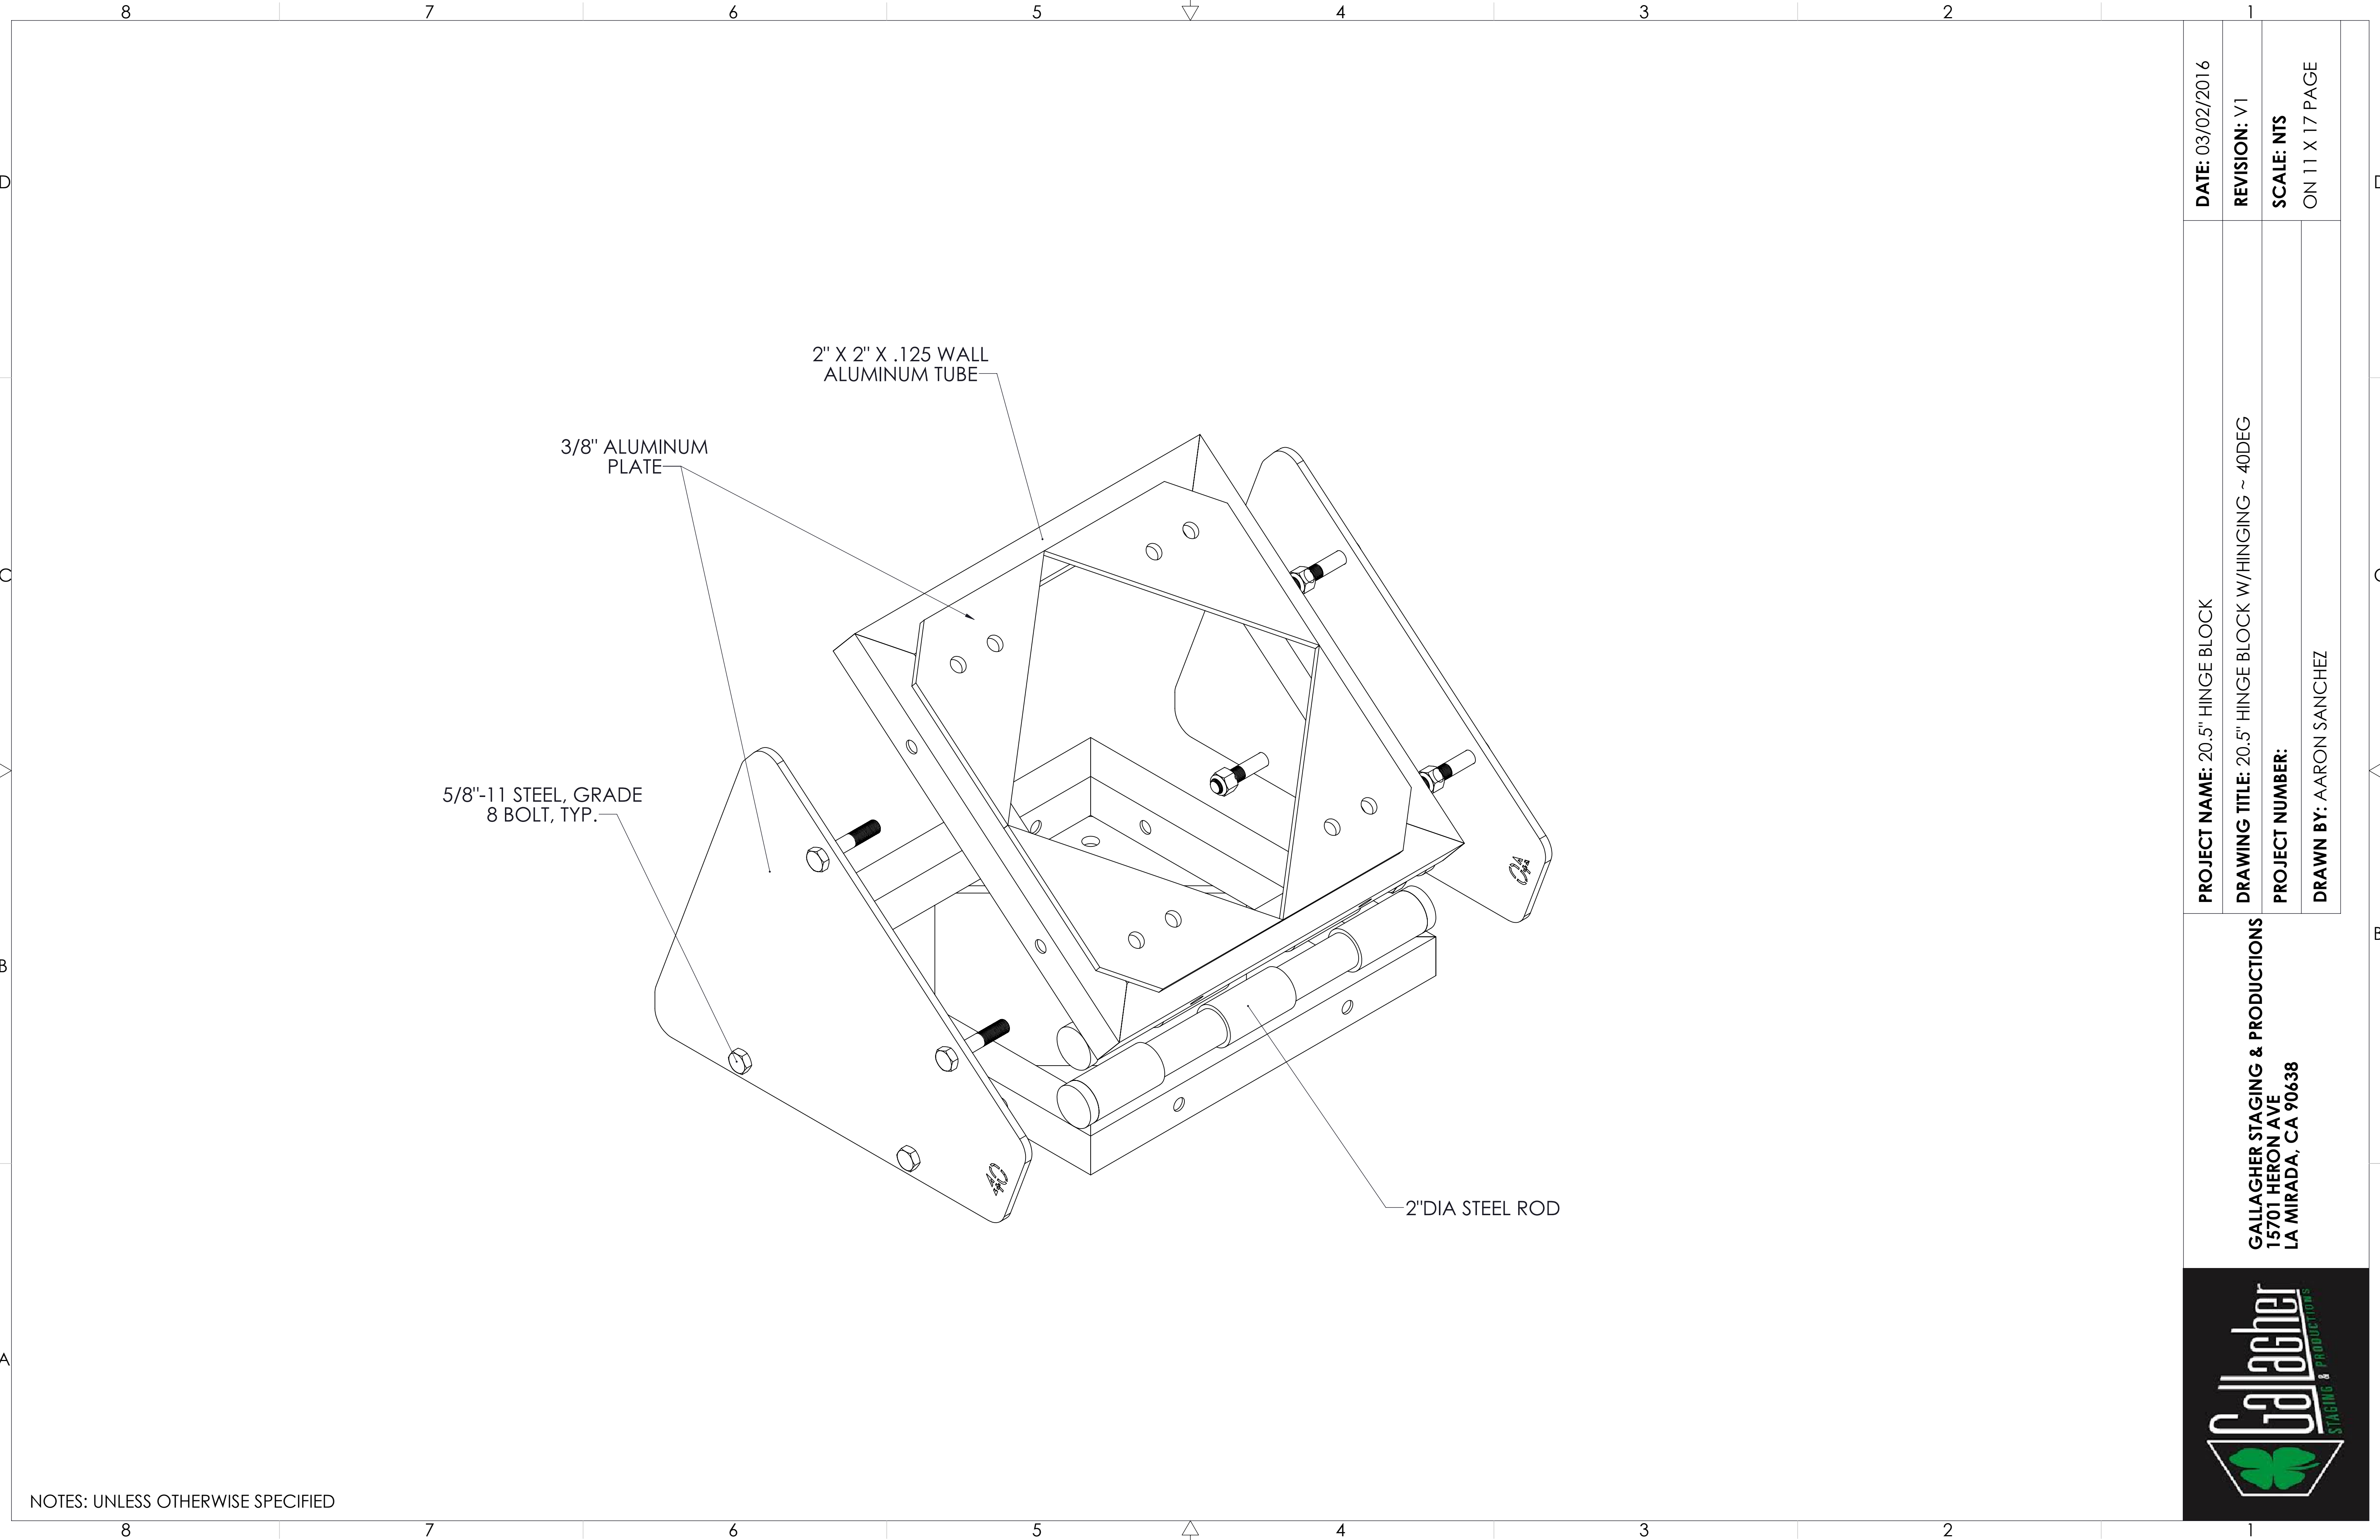


NOTES: UNLESS OTHERWISE SPECIFIED




GALLAGHER STAGING & PRODUCTIONS
15701 HERON AVE
LA MIRADA, CA 90638

PROJECT NAME: 20.5' HINGE BLOCK		DATE: 03/02/2016
DRAWING TITLE: 20.5' HINGE BLOCK W/HINGING ~ 40DEG		REVISION: V1
PROJECT NUMBER:		SCALE: NTS
DRAWN BY: AARON SANCHEZ		ON 11 X 17 PAGE

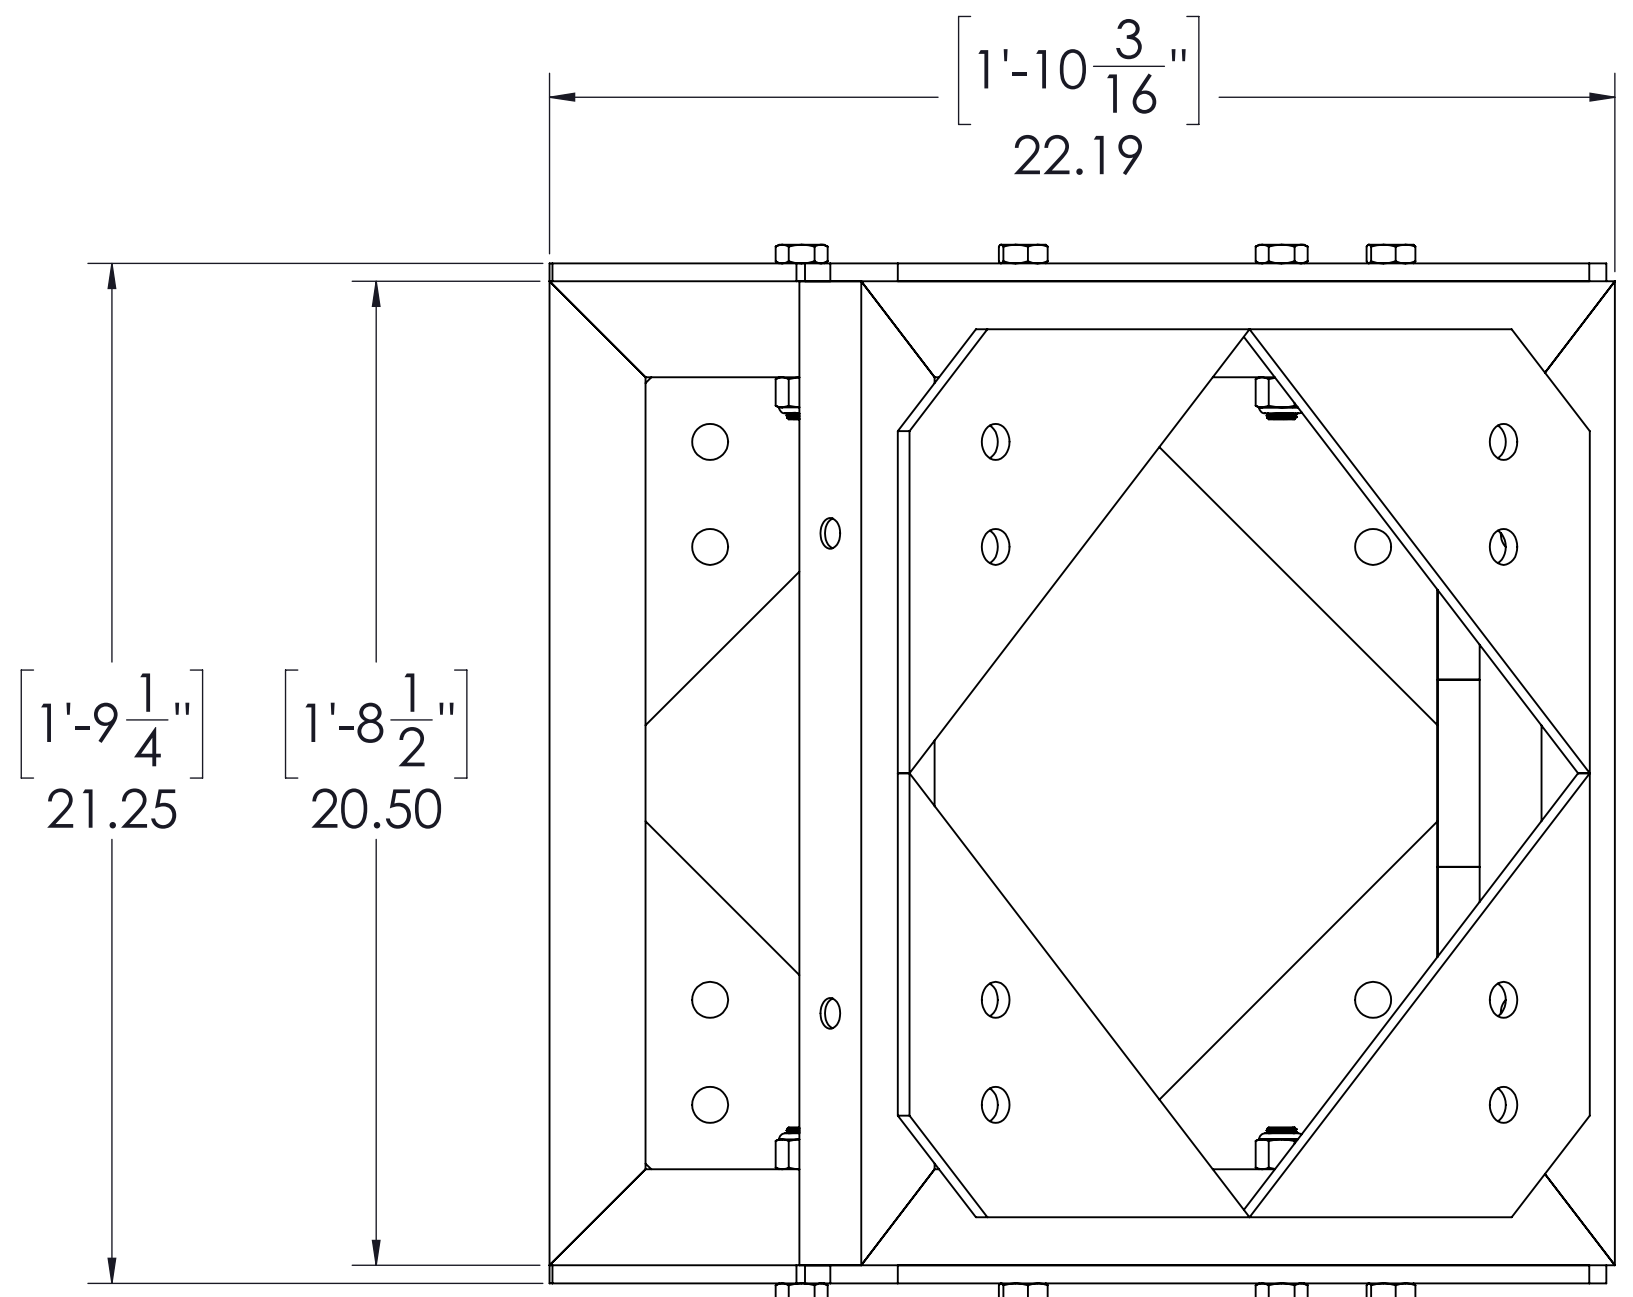



PLAN VIEW

1

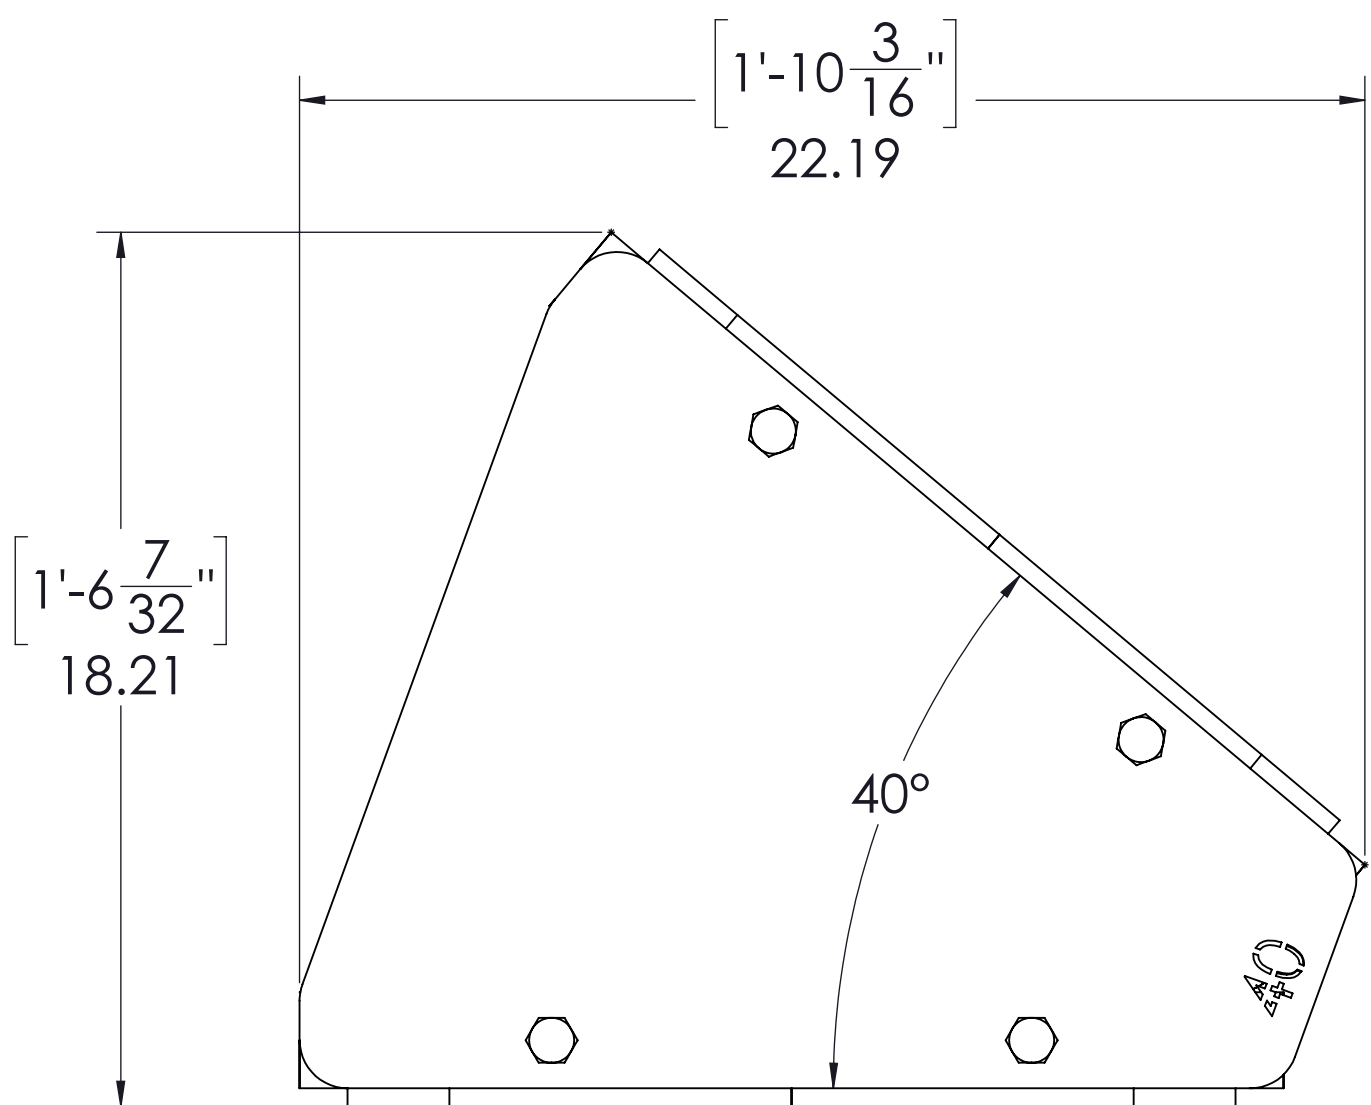

FRONT ELEVATION VIEW

2

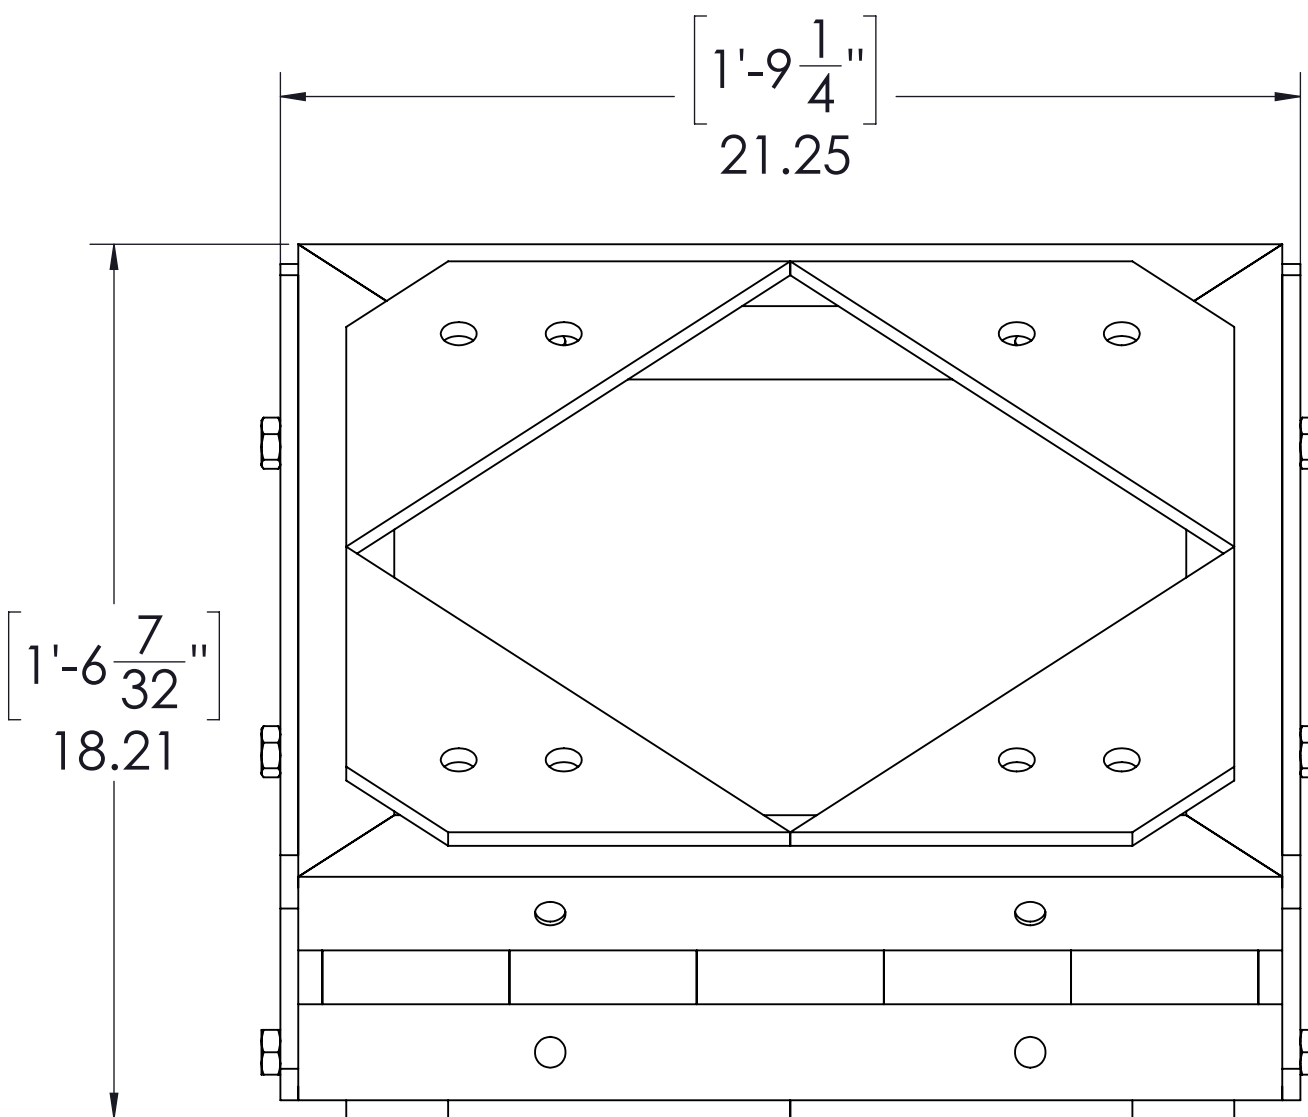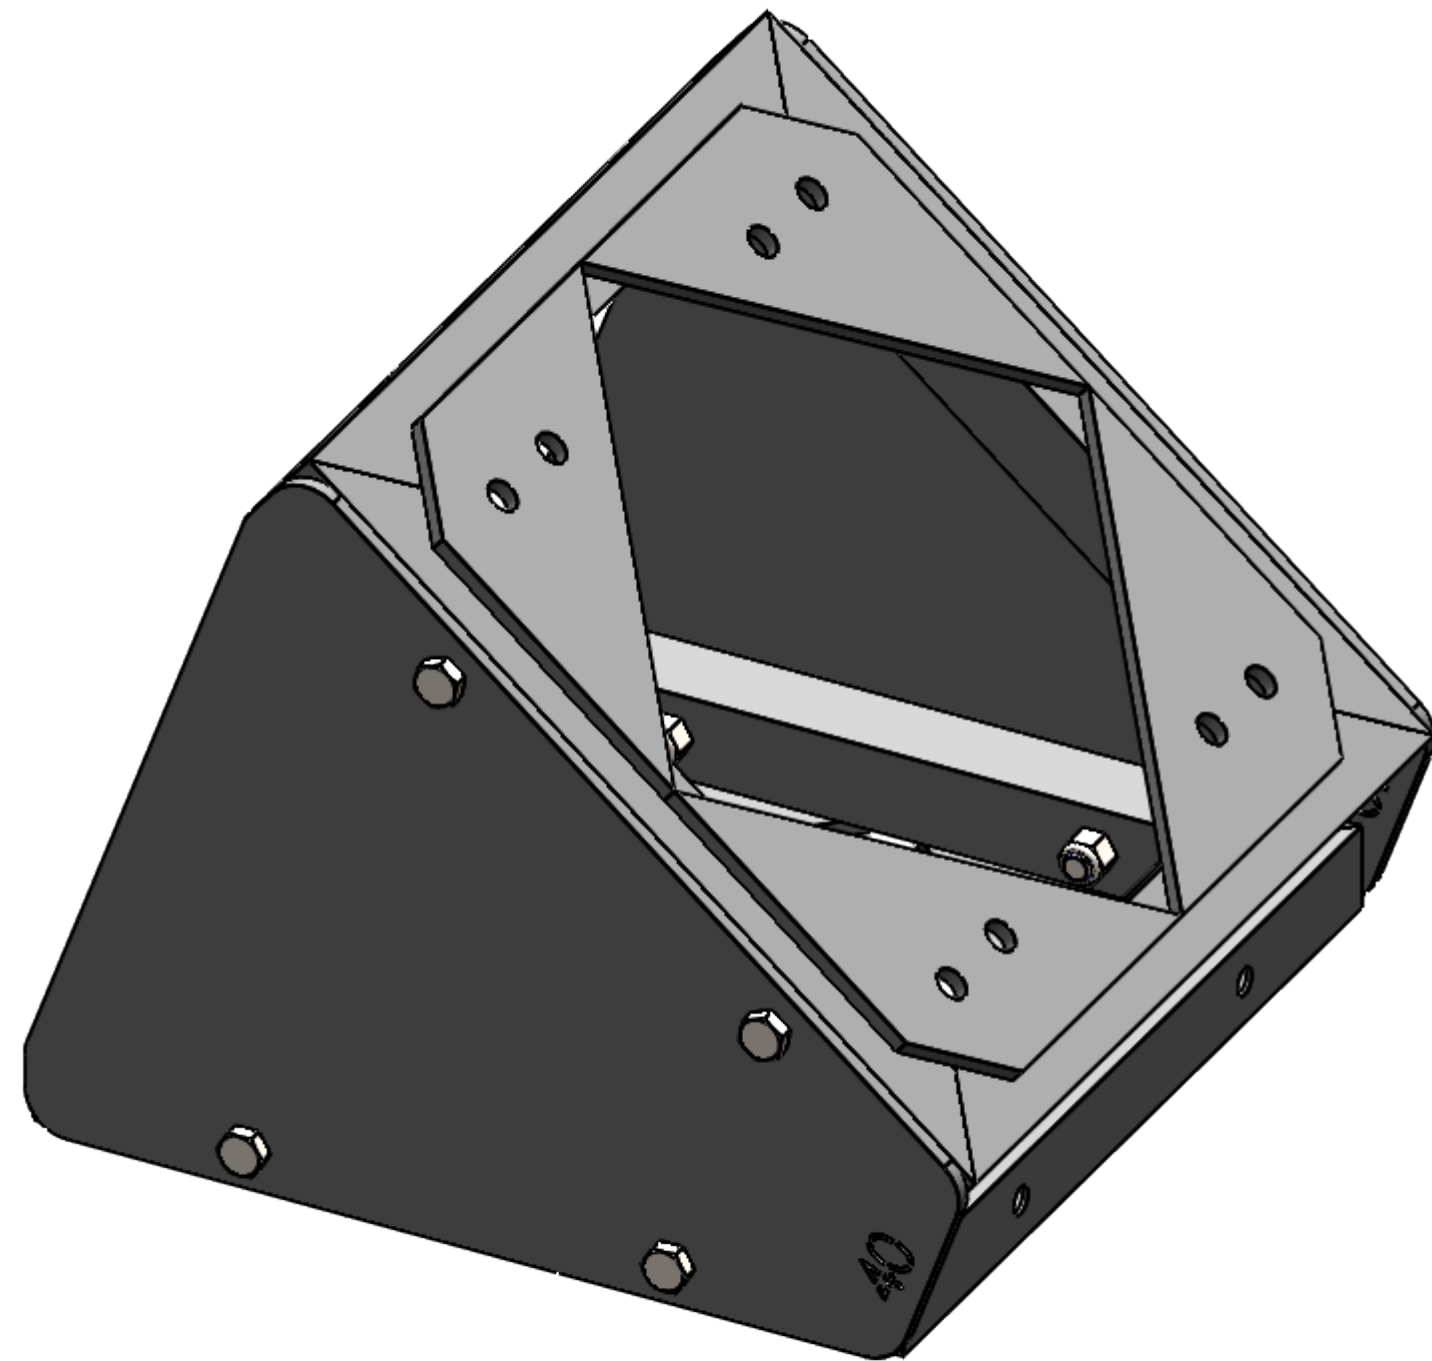

SIDE ELEVATION VIEW

3

NOTES: UNLESS OTHERWISE SPECIFIED



GALLAGHER STAGING & PRODUCTIONS
15701 HERON AVE
LA MIRADA, CA 90638

PROJECT NAME: 20.5' HINGE BLOCK

DRAWING TITLE: 20.5' HINGE BLOCK W/HINGING PIPE ~ 40DEG

PROJECT NUMBER:

DRAWN BY: AARON SANCHEZ

DATE: 03/02/2016

REVISION: V1

SCALE: 1 TO 4
ON 11 X 17 PAGE