



ITEM NO.	PART NUMBER	QTY.
1	6FT Truss	4
2	12in Corner Block	4
3	10FT Truss	12
4	8FT Truss	4

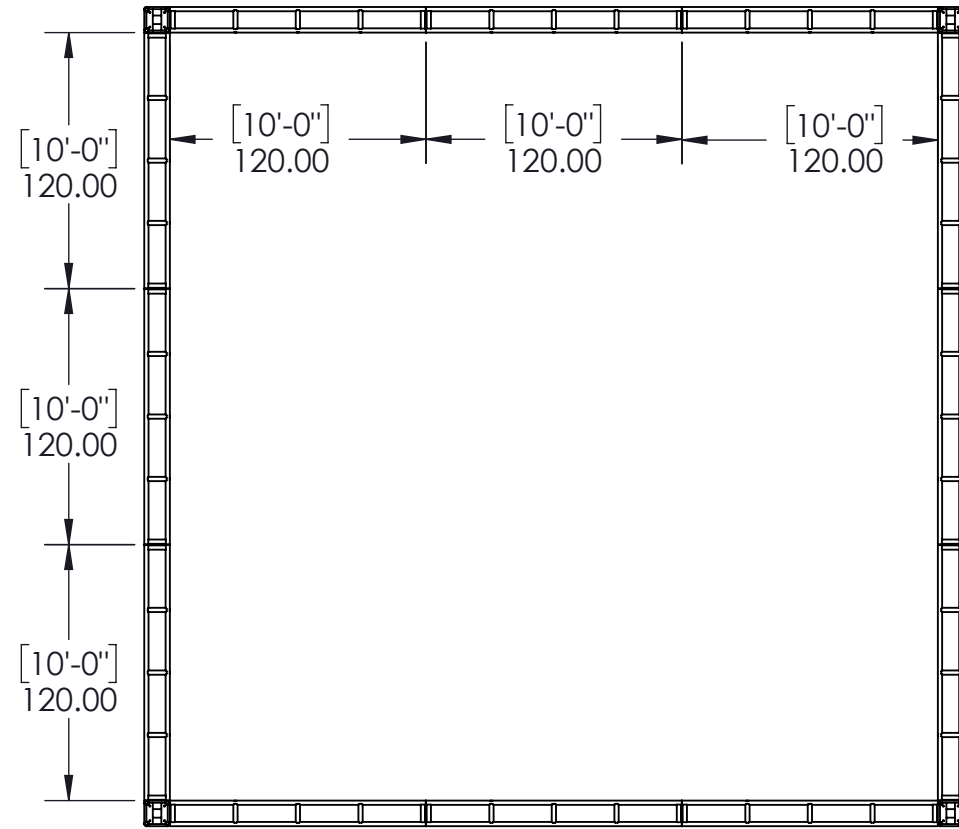



PLAN

2

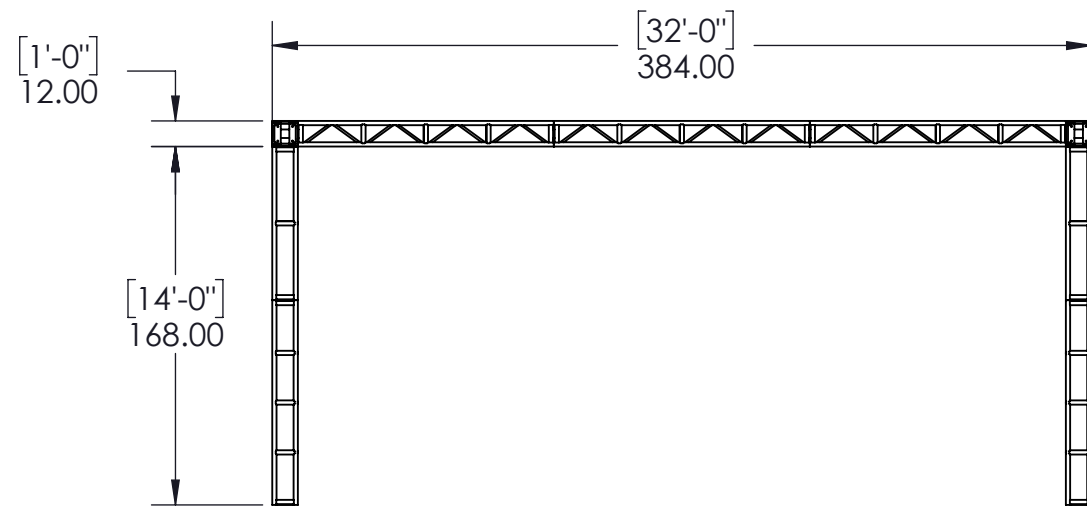

FRONT ELEVATION


1

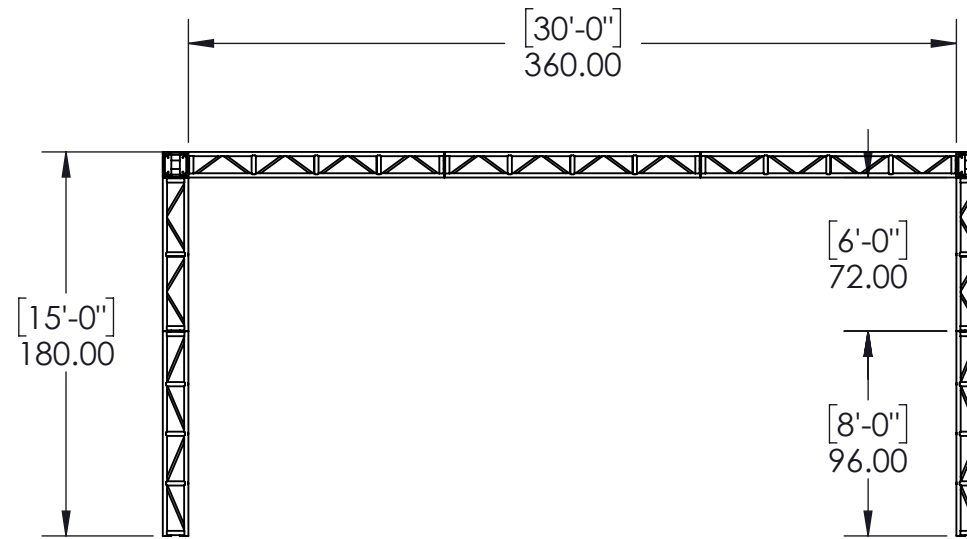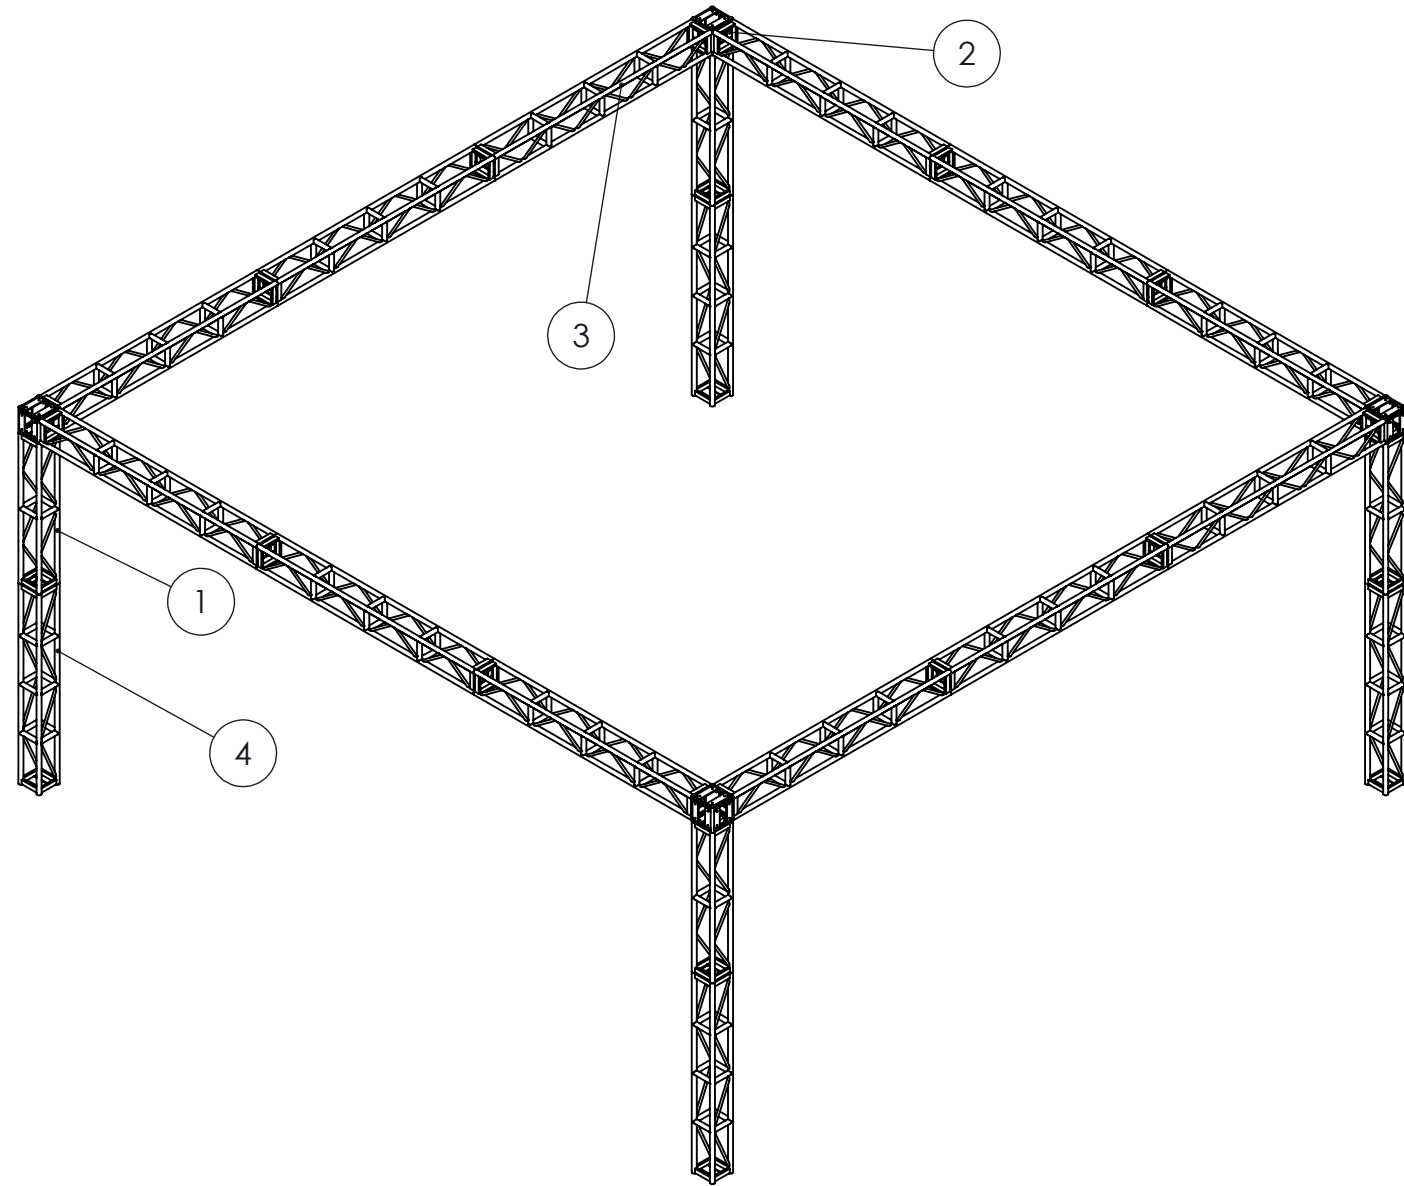

END ELEVATION

3

Weight: LBS

 

Date:	10/4/2016
Scale:	1:90 @ 1 in x 17 in
Rev Date:	1/27/2017
Rev:	1
Sheet:	1 of 1

Project Name: Gallagher
Drawing Name: 30ftX30ftX14FT H.I.D.
Project Number: RQXX
Drawn by: Dan pace
Drawing Number: 30ftX30ftX14FT H.I.D.



THIS DRAWING IS PROPERTY OF GALLAGHER STAGING AND PRODUCTIONS AND CANNOT BE DUPLICATED, MODIFIED OR USED FOR ANY OTHER PURPOSE WITHOUT WRITTEN PERMISSION FROM GALLAGHER STAGING. USE OF THIS DRAWING FOR BIDDING IS STRICTLY PROHIBITED. VERIFY ALL DIMENSIONS, SPECIFICATIONS, AND CONDITIONS BEFORE USING THIS DRAWING FOR CONSTRUCTION. THIS DRAWING IS CONFIDENTIAL AND SHOULD NOT BE DISCLOSED TO A 3RD PARTY WITHOUT WRITTEN PERMISSION FROM GALLAGHER STAGING AND PRODUCTIONS.

All dimensions in inches unless otherwise stated Do **NOT** measure undimensioned features **IF IN DOUBT - ASK!**