



PLAN VIEW

1

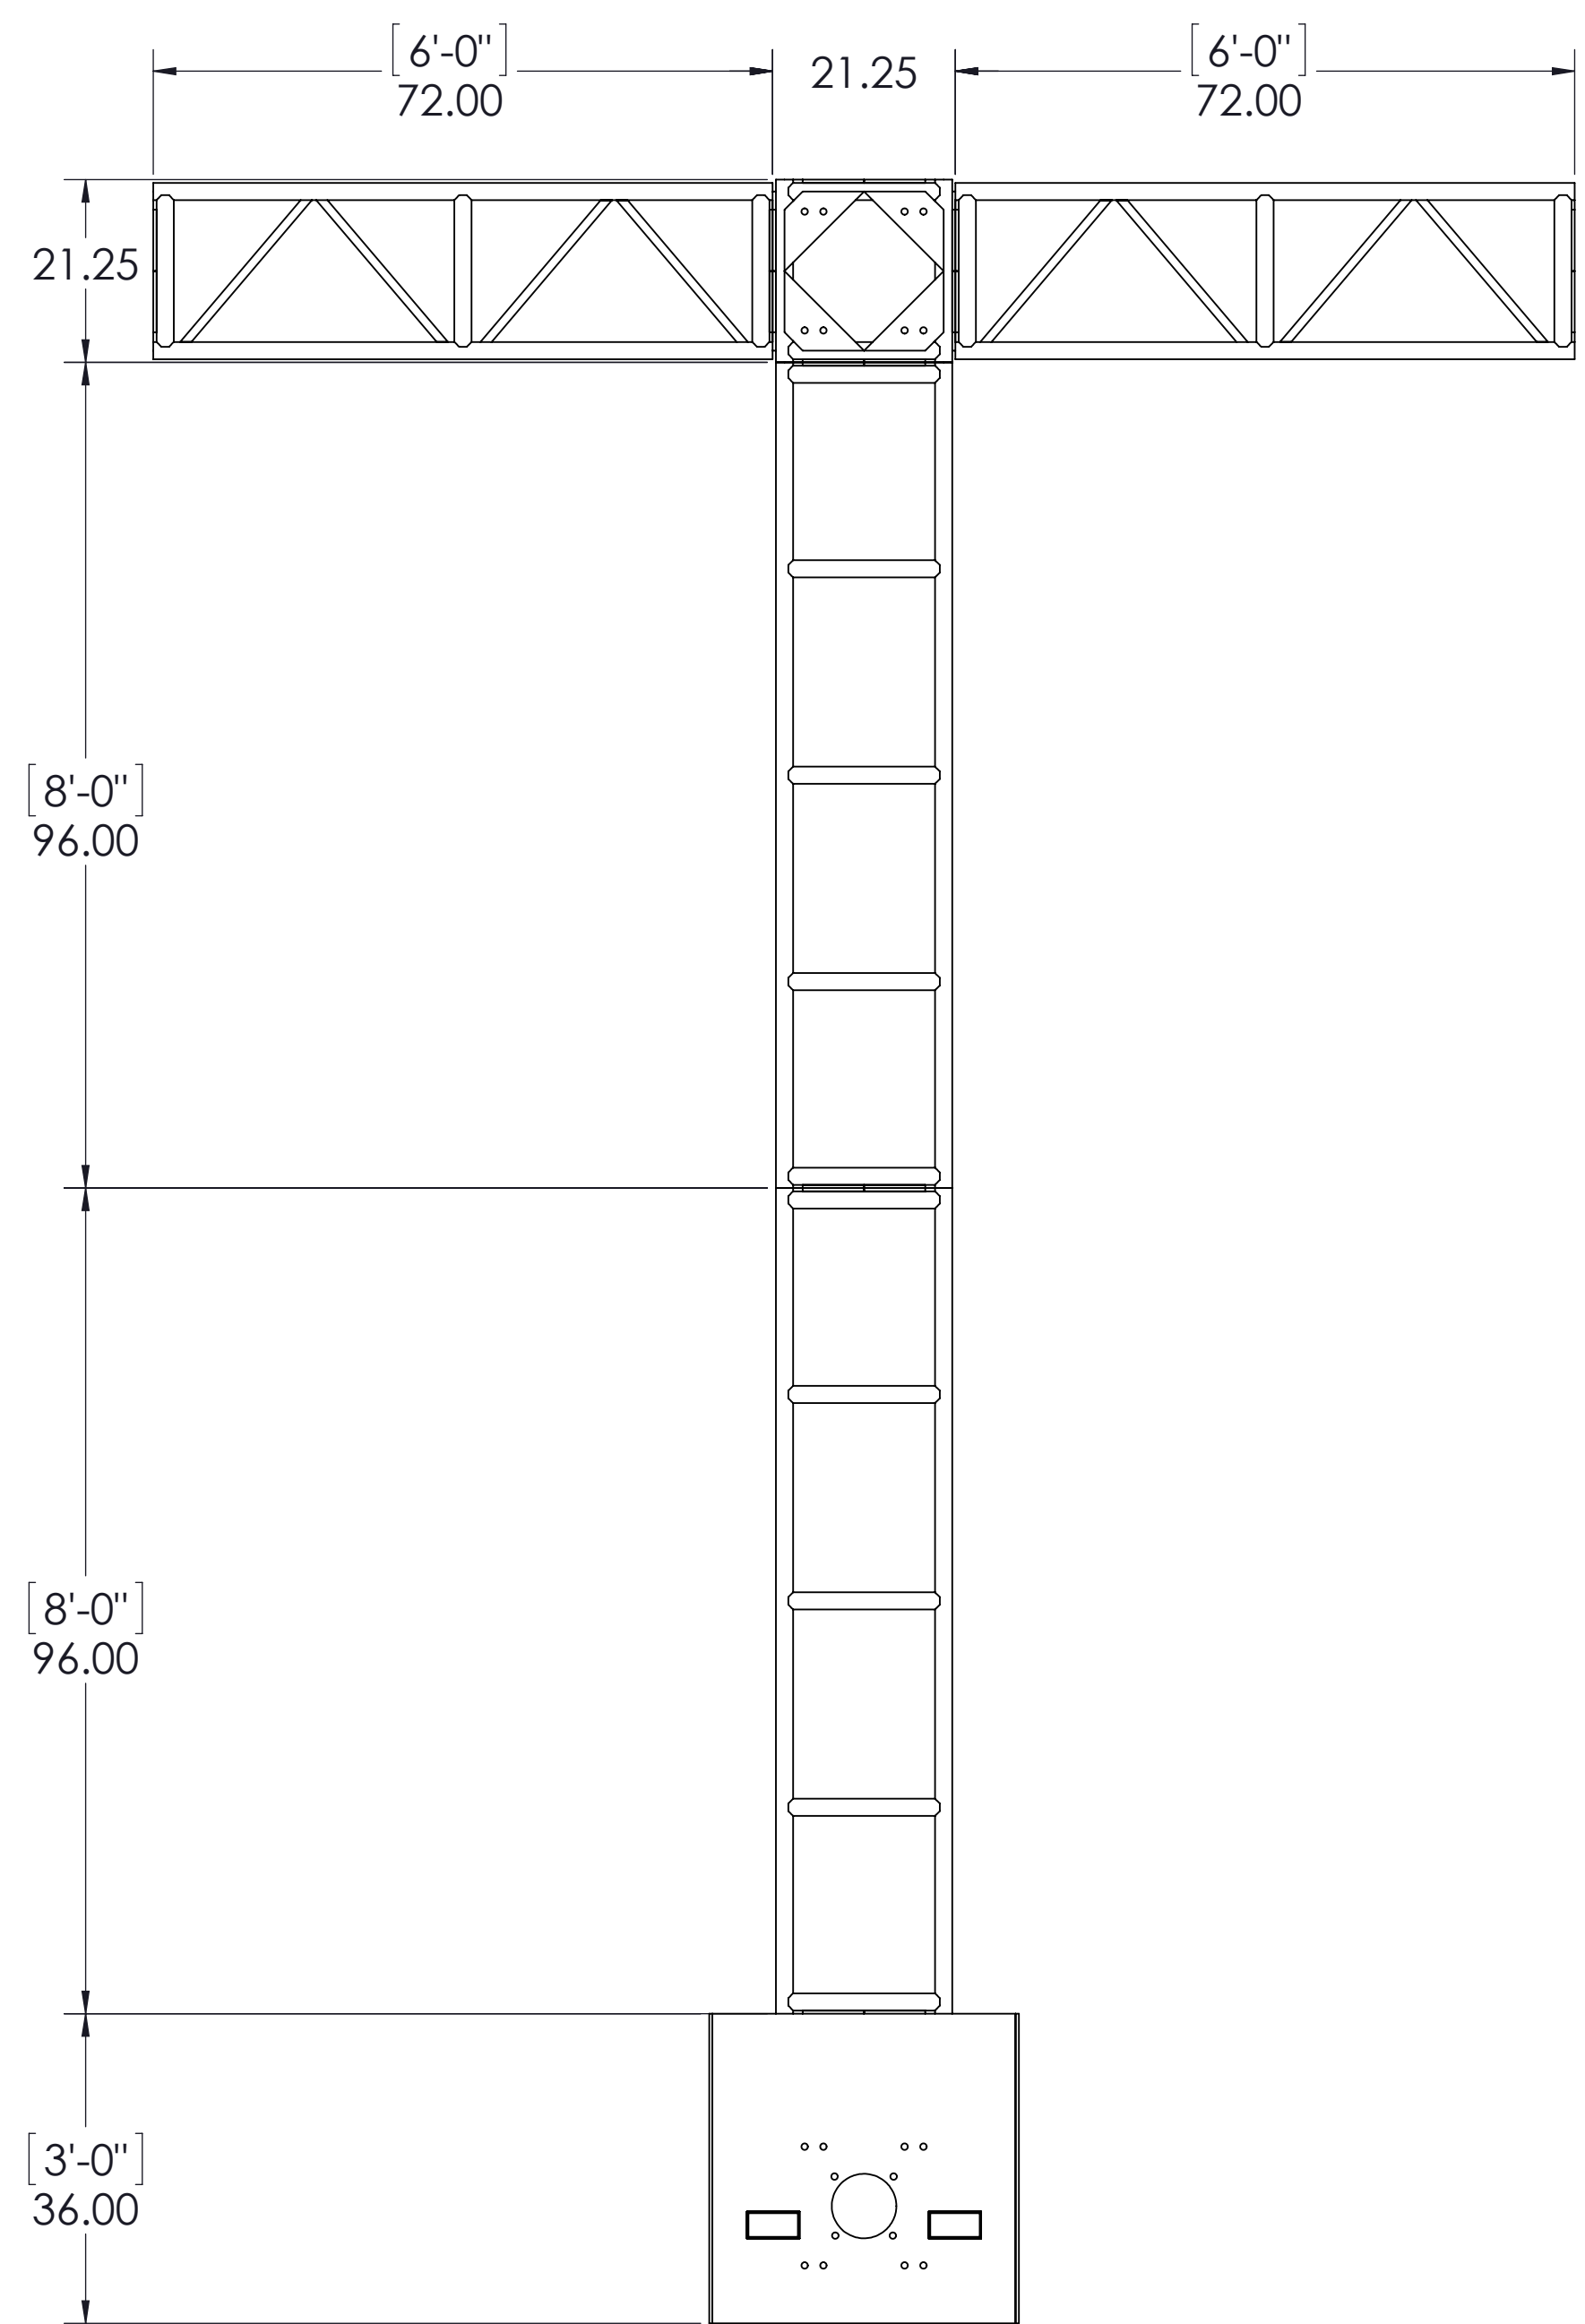


FRONT ELEVATION VIEW

2

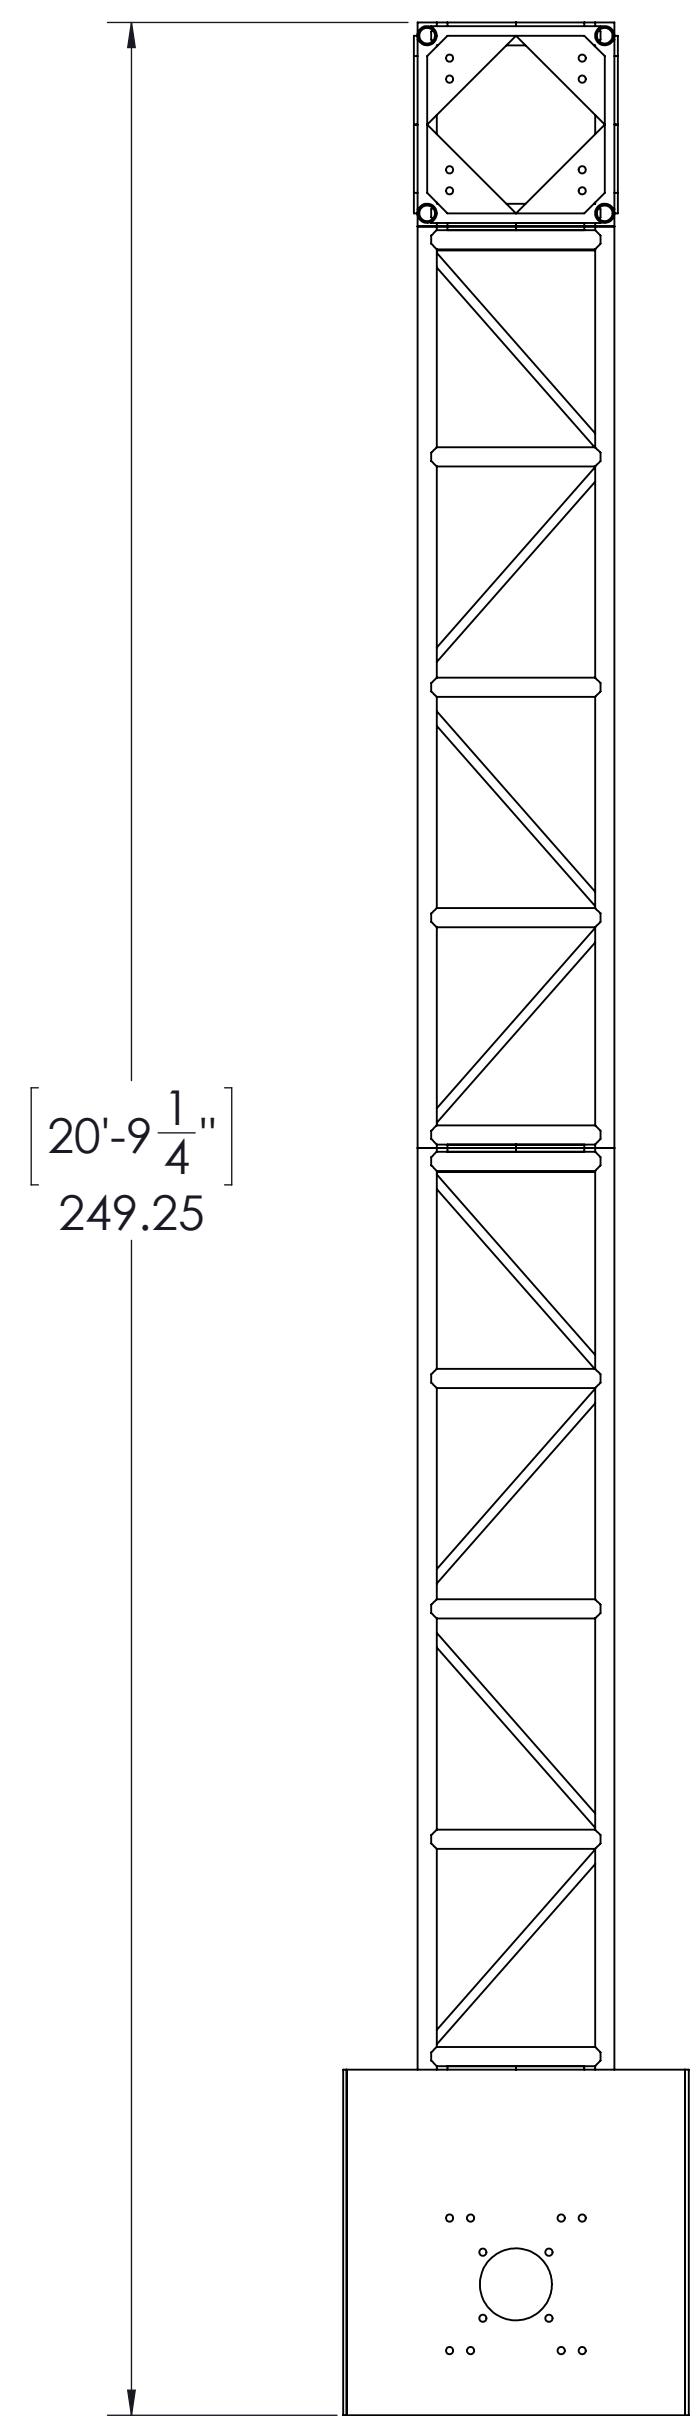

SIDE ELEVATION VIEW

3

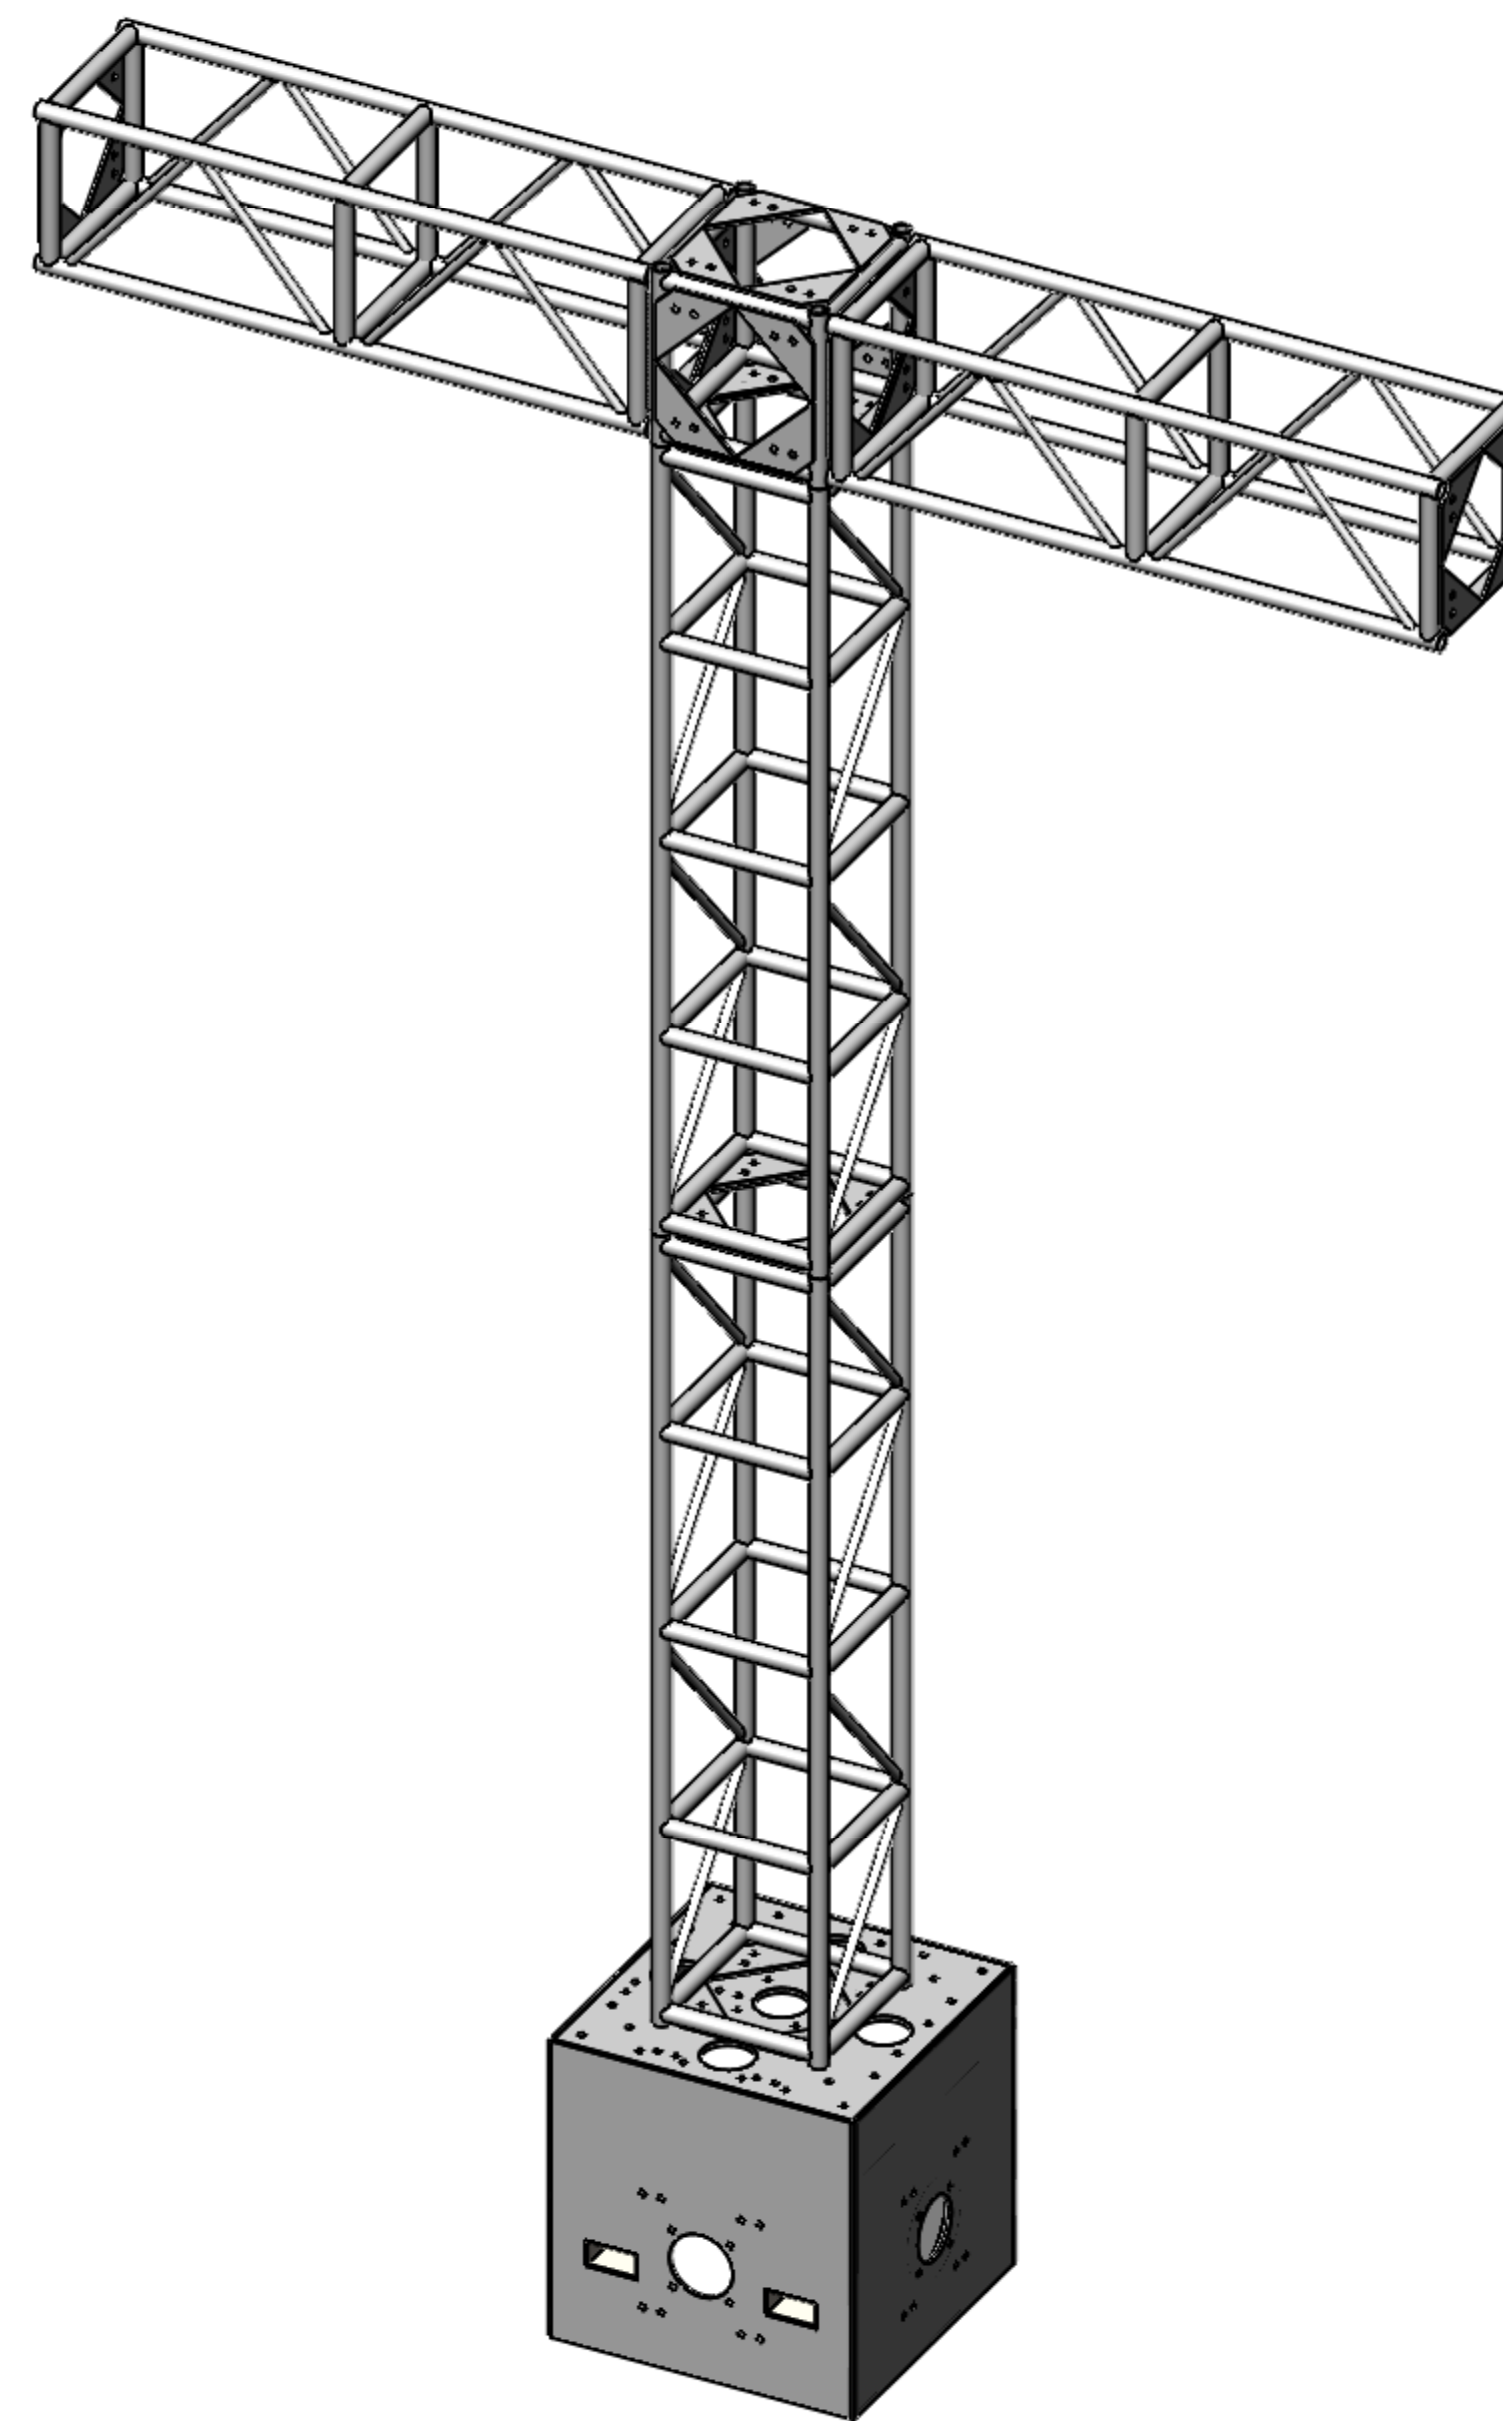

NOTES: UNLESS OTHERWISE SPECIFIED

**GALLAGHER STAGING & PRODUCTIONS**  
 15701 HERON AVE  
 LA MIRADA, CA 90638



PROJECT NAME: GALLAGHER TRUSS TOWER

DRAWING TITLE: GALLAGHER TRUSS TOWER - 20.5IN 21FT TALL "T" TOWER 6FT CAN.

PROJECT NUMBER:

DRAWN BY: AARON SANCHEZ

DATE: 12/17/2015

REVISION: V1

SCALE: 1 TO 20  
 ON 11 X 17 PAGE