



PLAN VIEW

1

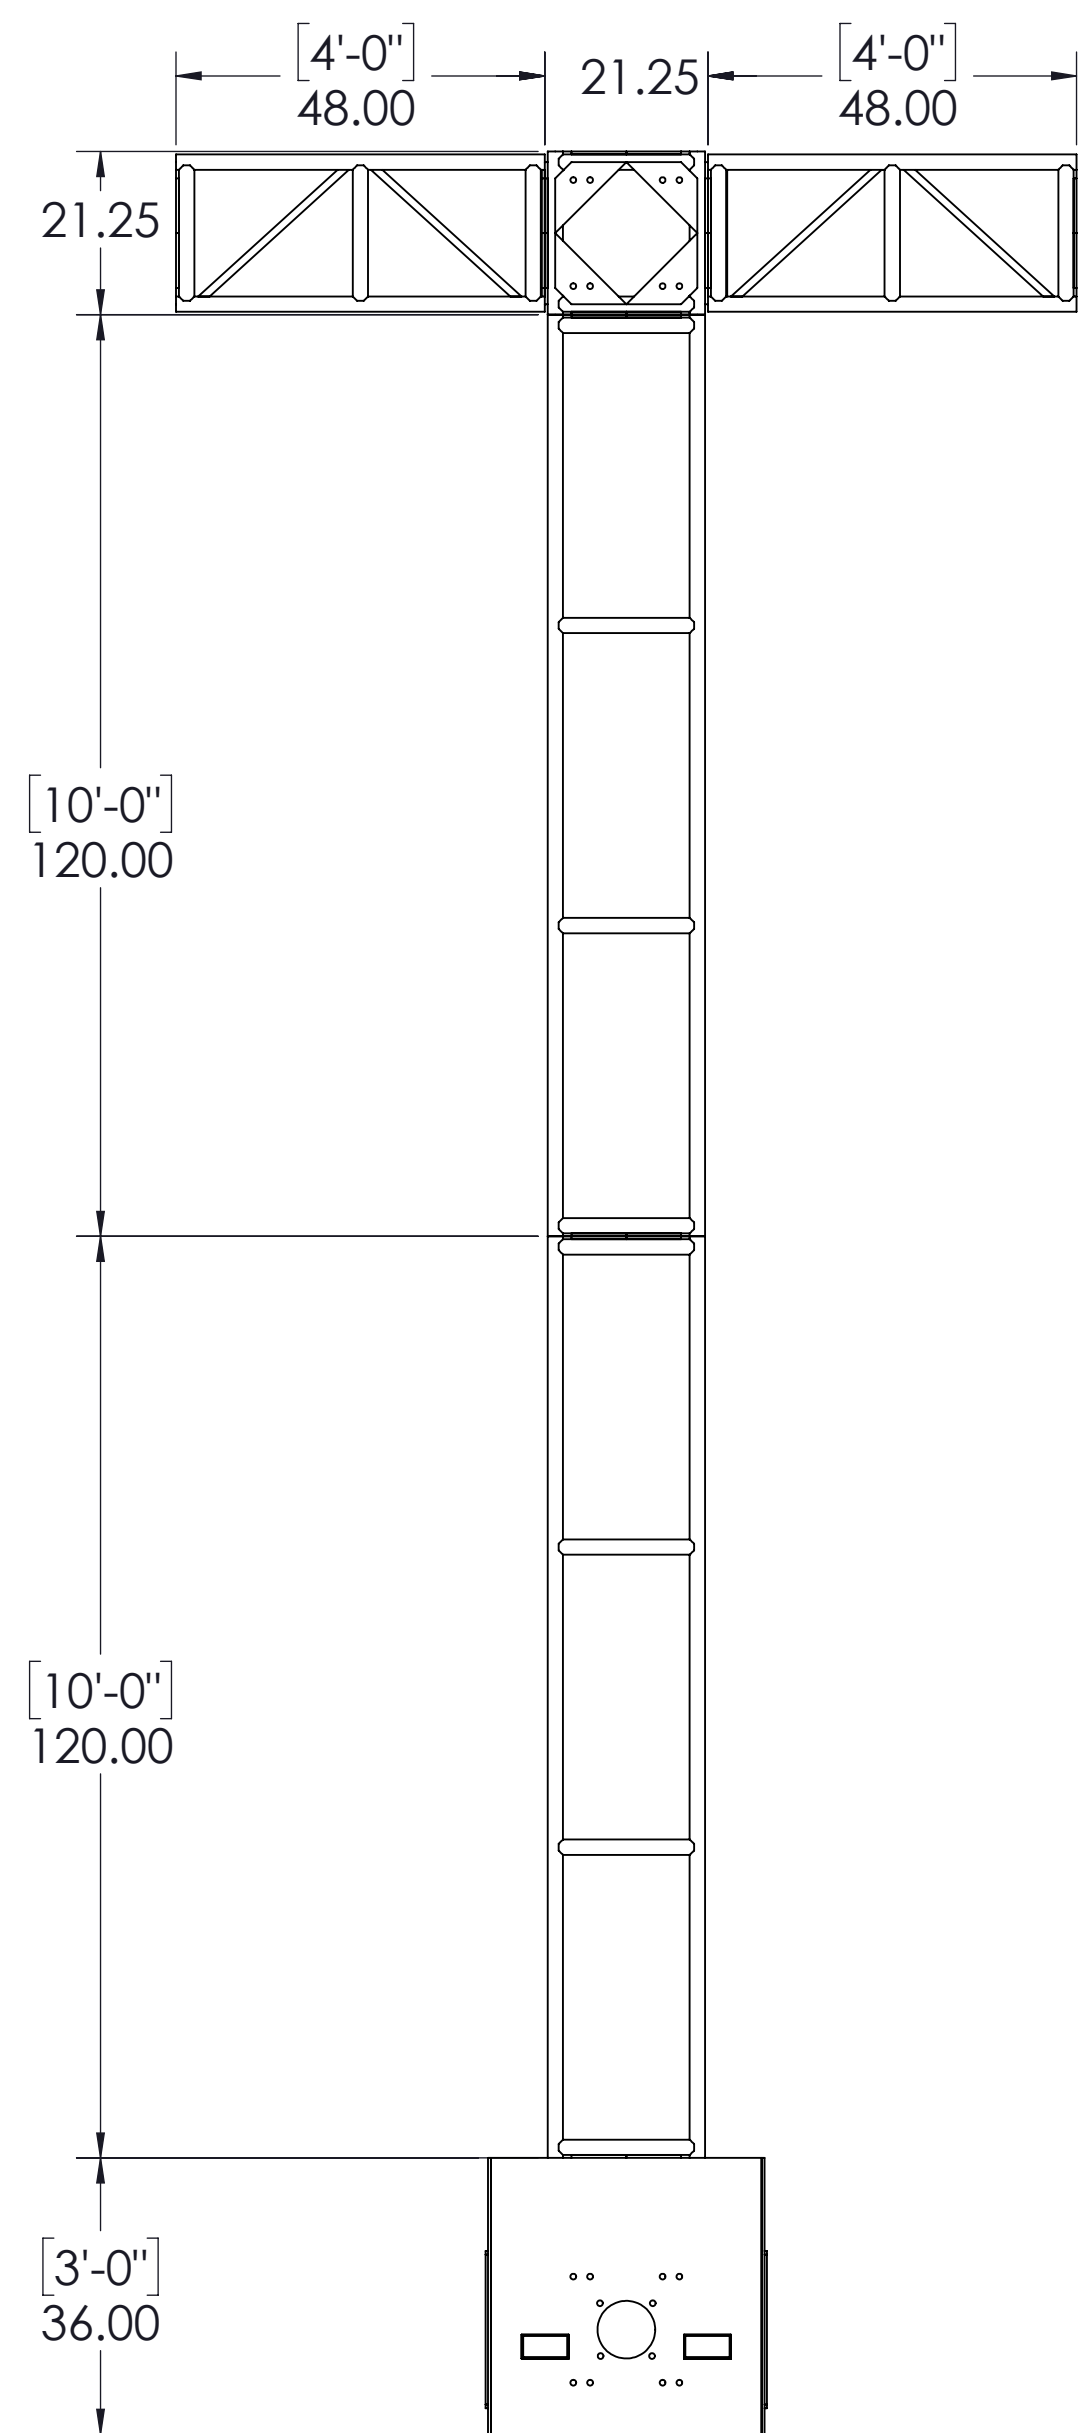


FRONT ELEVATION VIEW

2

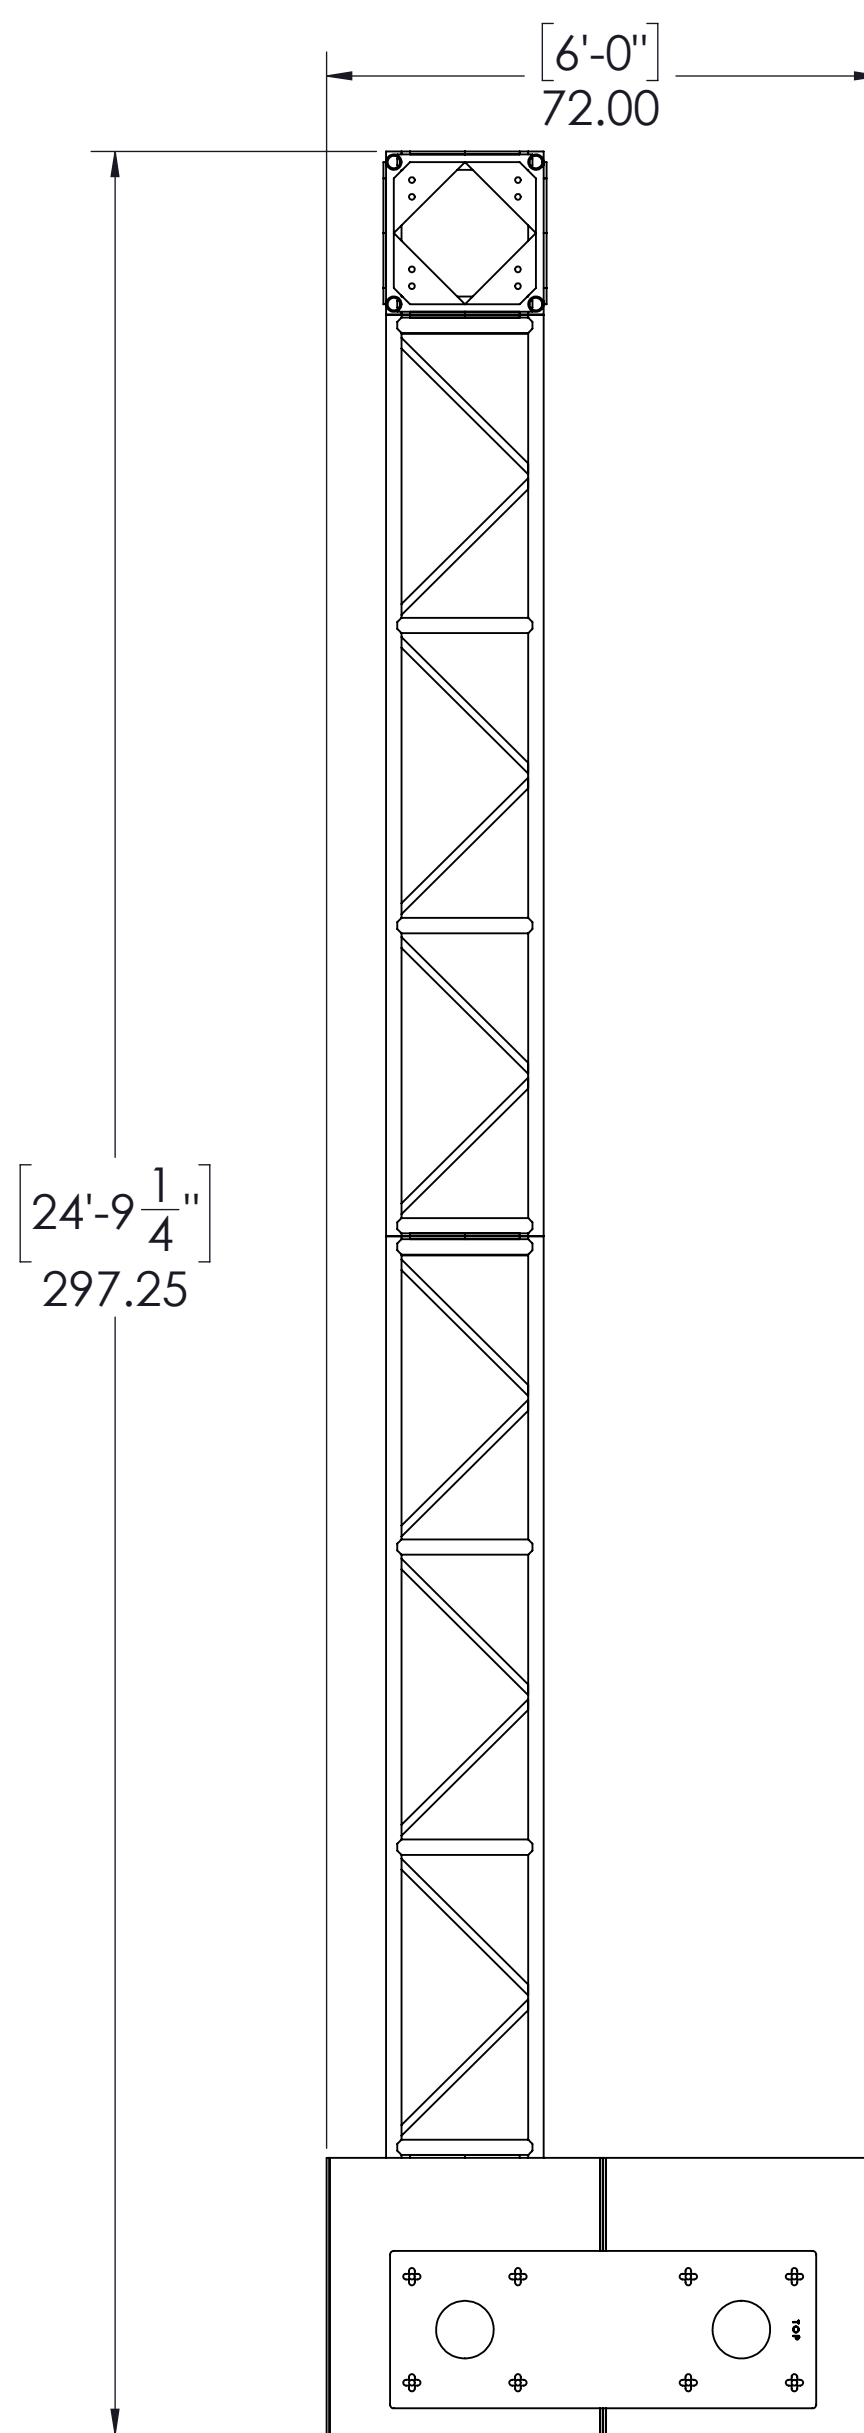

SIDE ELEVATION VIEW

3

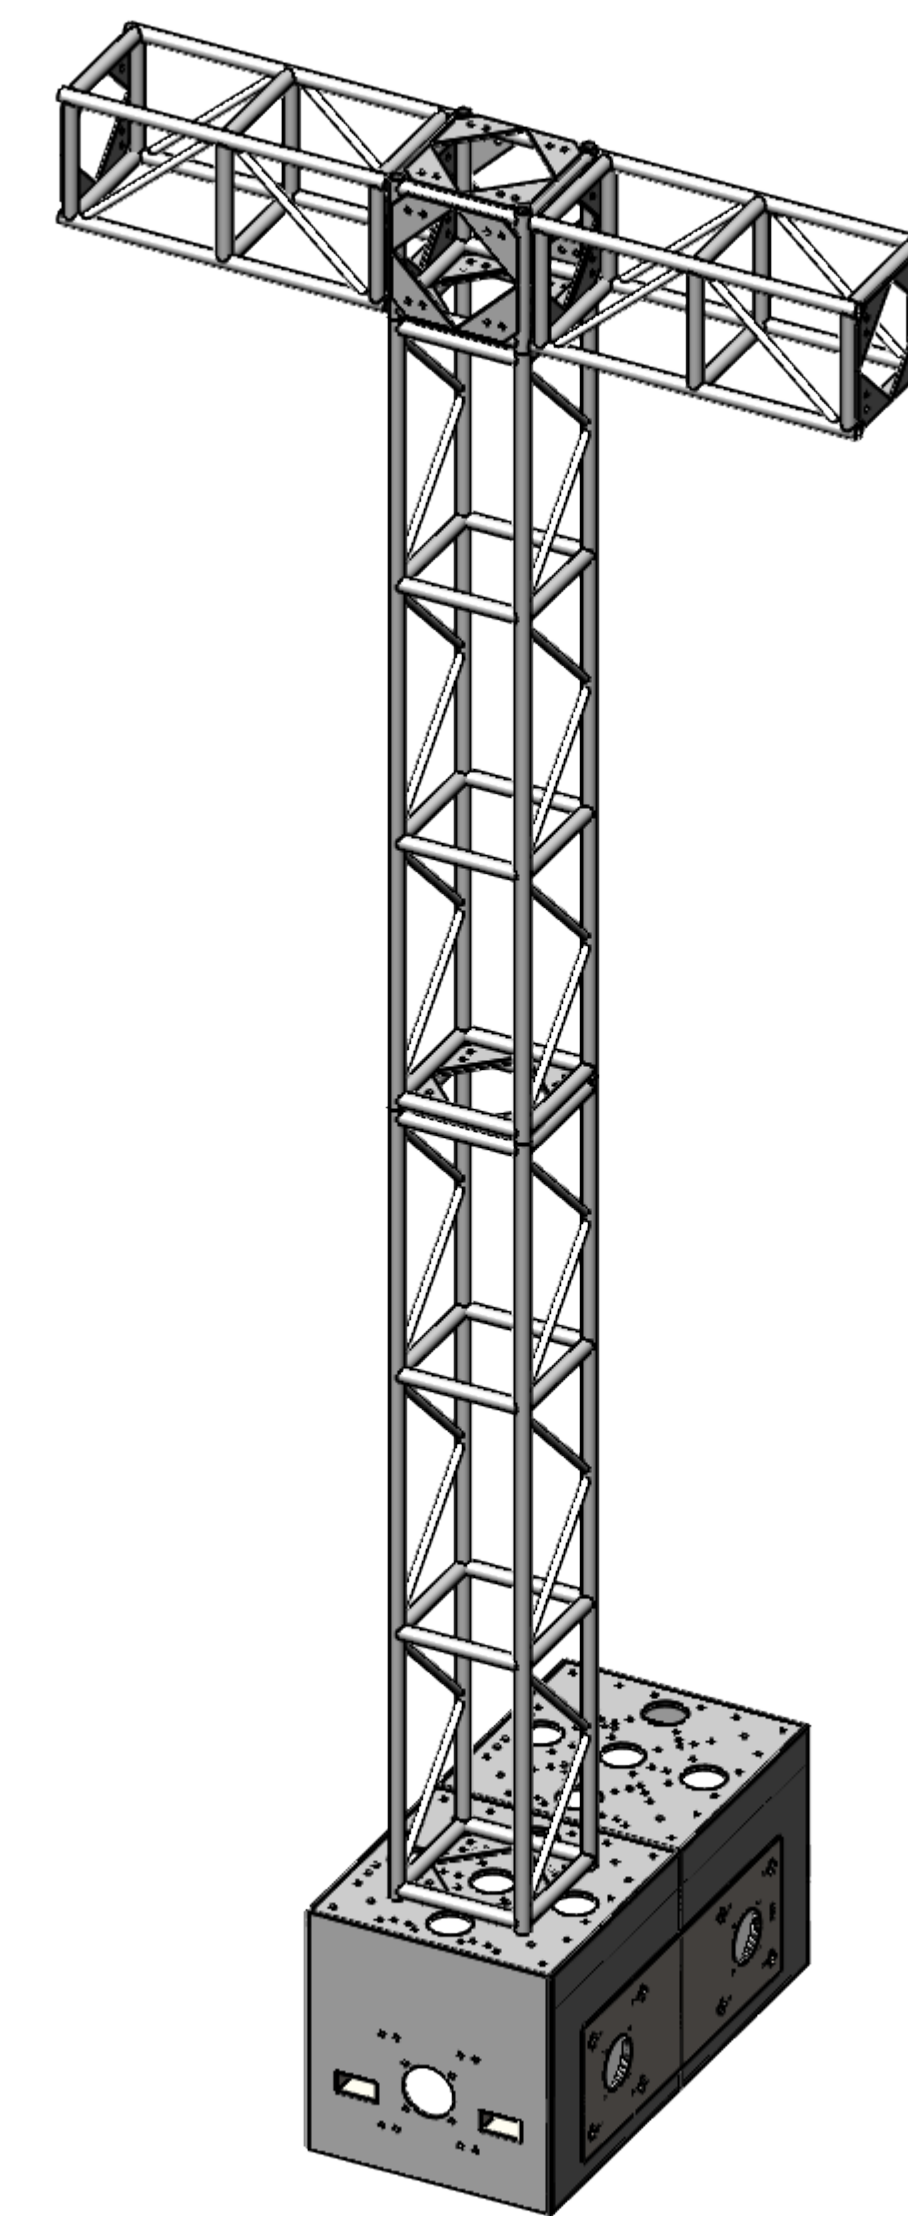

NOTES: UNLESS OTHERWISE SPECIFIED

GALLAGHER STAGING & PRODUCTIONS  
 15701 HERON AVE  
 LA MIRADA, CA 90638



PROJECT NAME: GALLAGHER TRUSS TOWER

DRAWING TITLE: GALLAGHER TRUSS TOWER - 20.5IN 24FT TALL "T" TOWER 4FT CAN.

PROJECT NUMBER:

DRAWN BY: AARON SANCHEZ

DATE: 11/16/2017

REVISION: V1

SCALE: 1 TO 25  
 ON 11 X 17 PAGE