



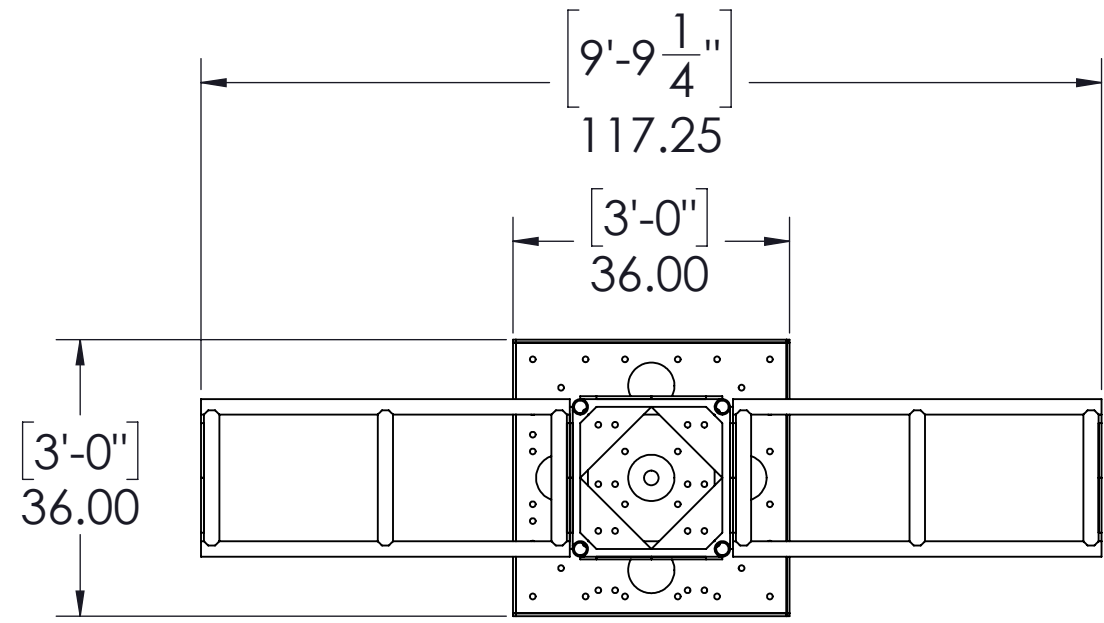


PLAN VIEW

1

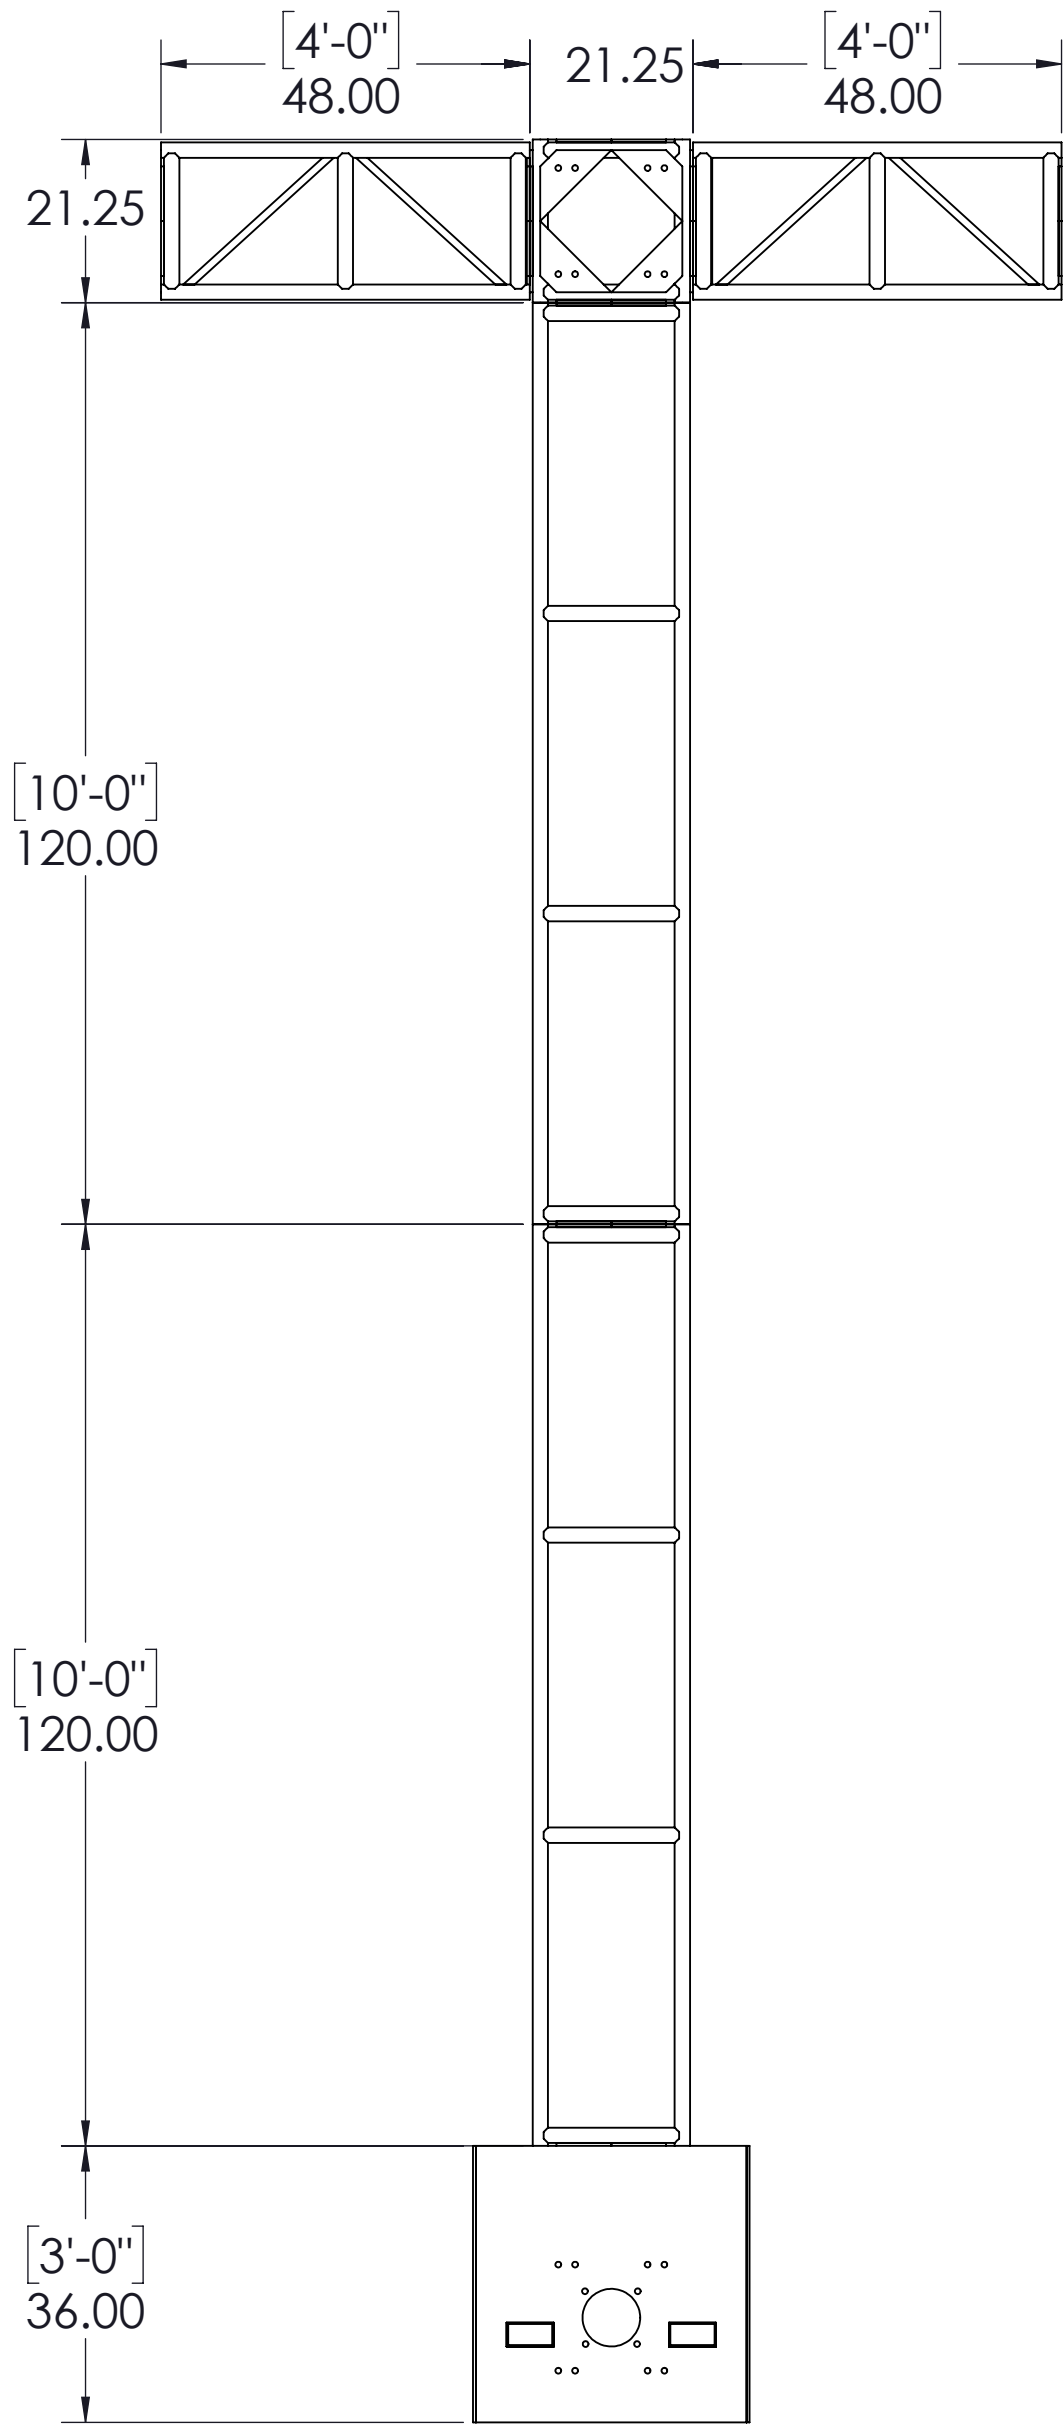


FRONT ELEVATION VIEW

2

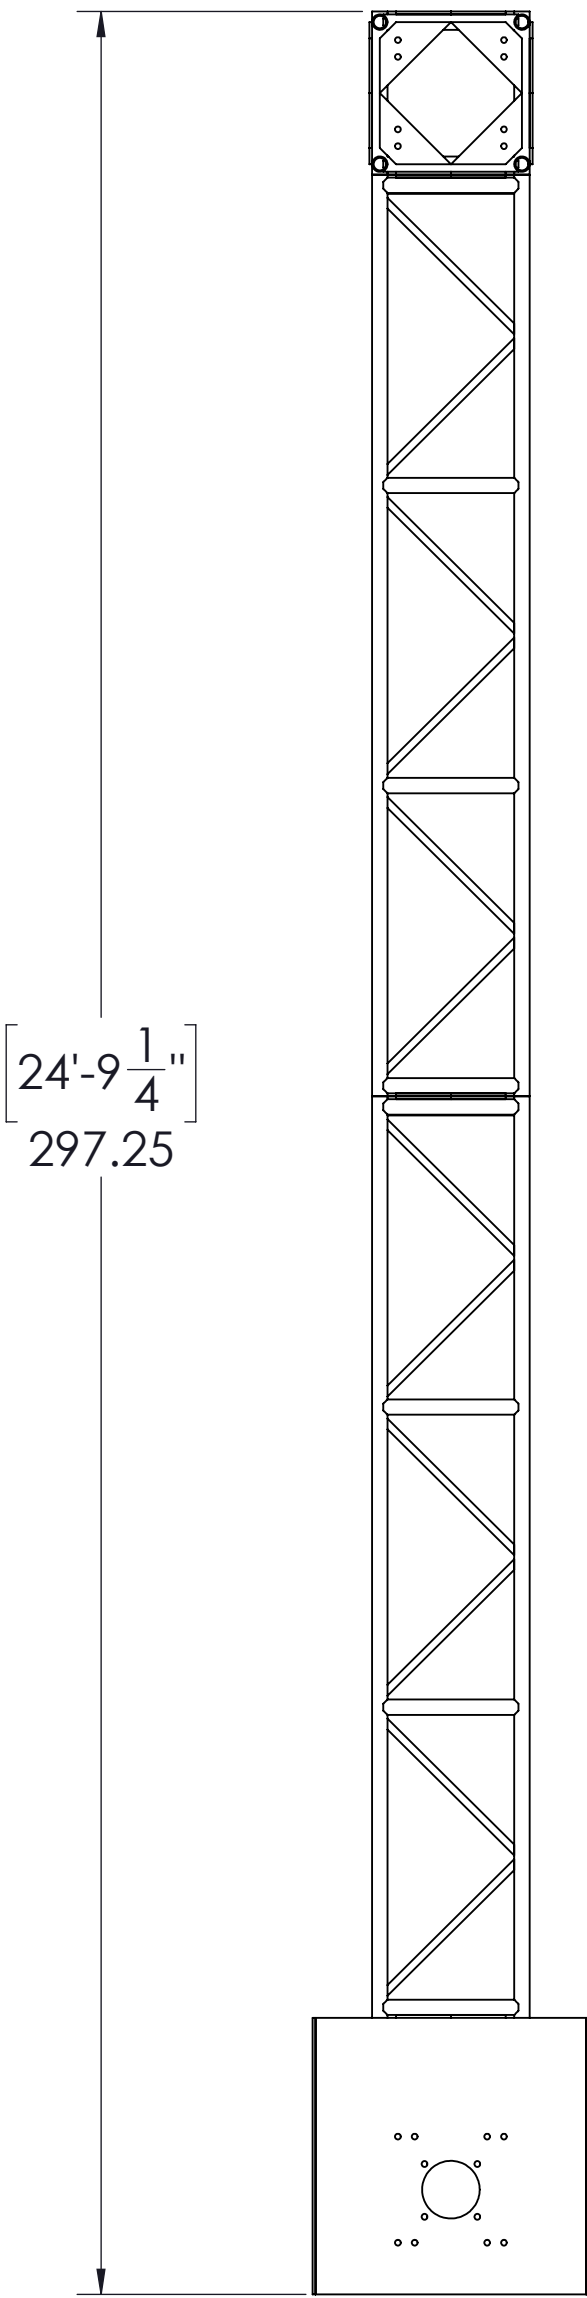

SIDE ELEVATION VIEW

3

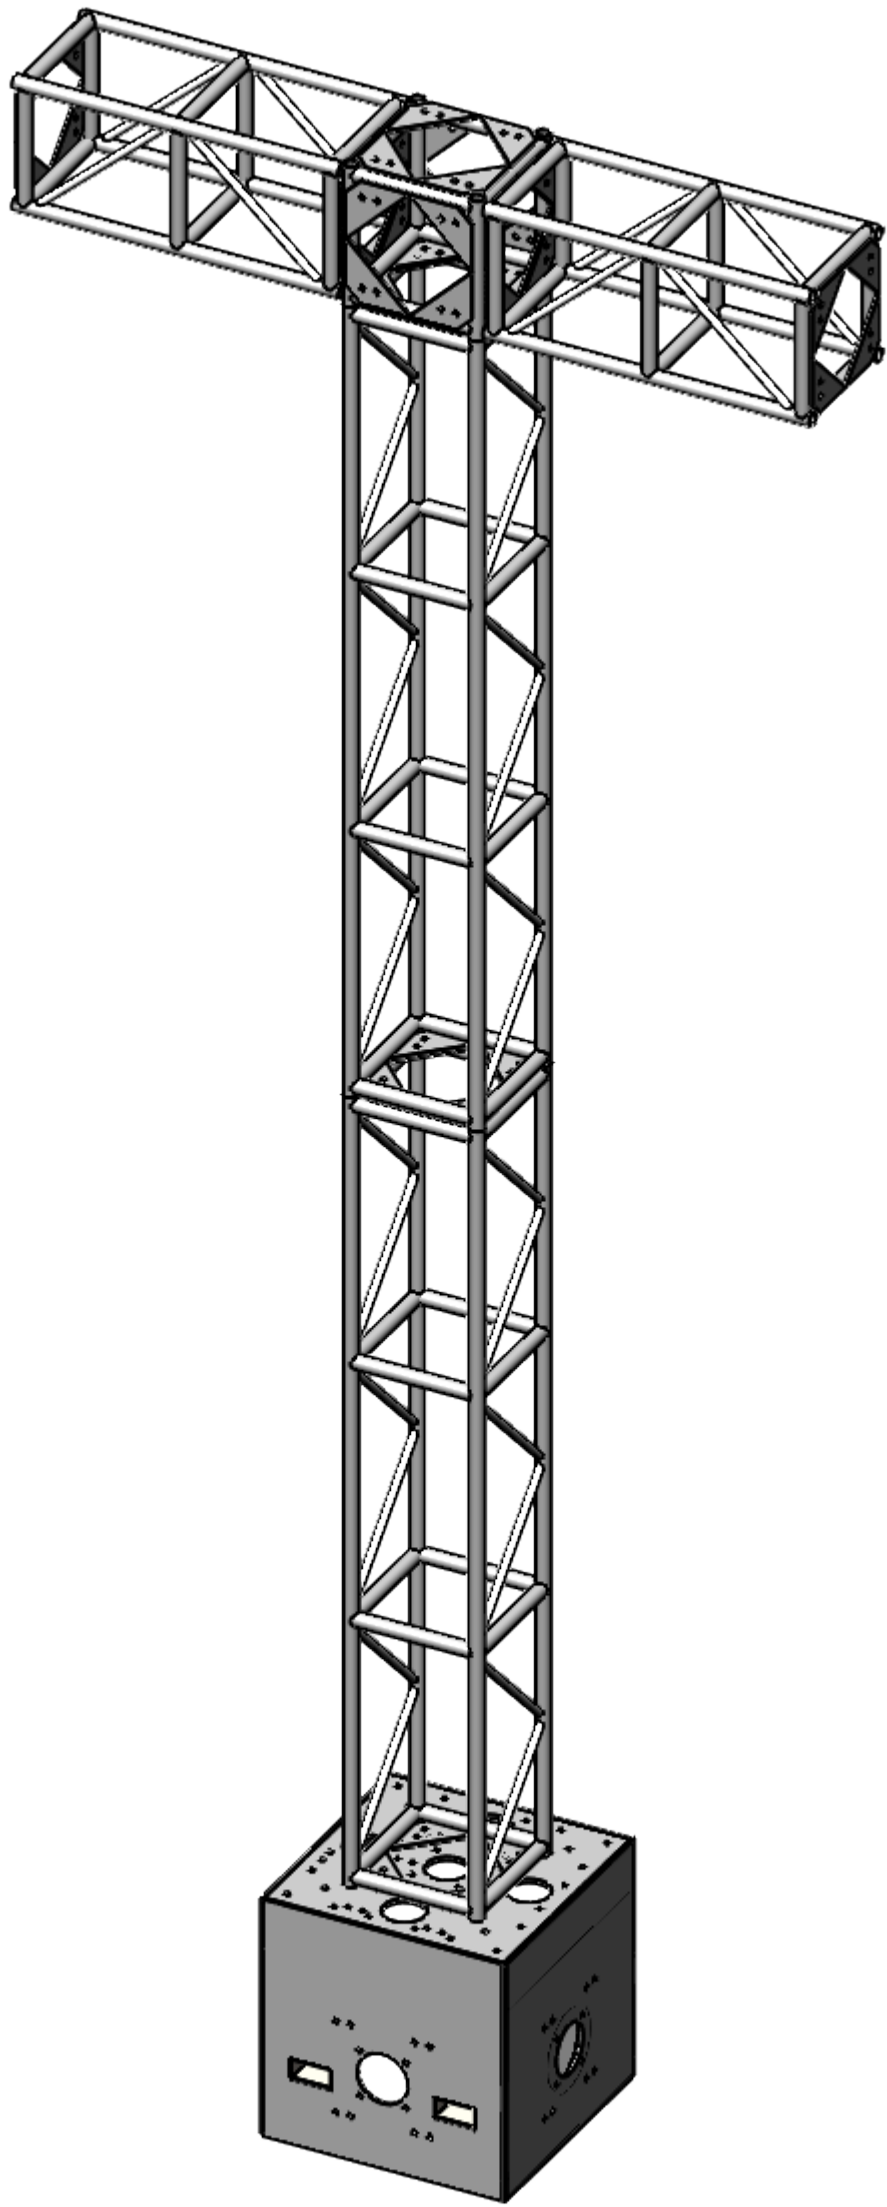

NOTES: UNLESS OTHERWISE SPECIFIED

PROJECT NAME: GALLAGHER TRUSS TOWER		DATE: 01/25/2017
DRAWING TITLE: GALLAGHER TRUSS TOWER - 20.5IN 24FT TALL "T" TOWER 4FT CAN.	REVISION: V1	
PROJECT NUMBER:	SCALE: 1 TO 25	
DRAWN BY: AARON SANCHEZ	ON 11 X 17 PAGE	



GALLAGHER STAGING & PRODUCTIONS
15701 HERON AVE
LA MIRADA, CA 90638