



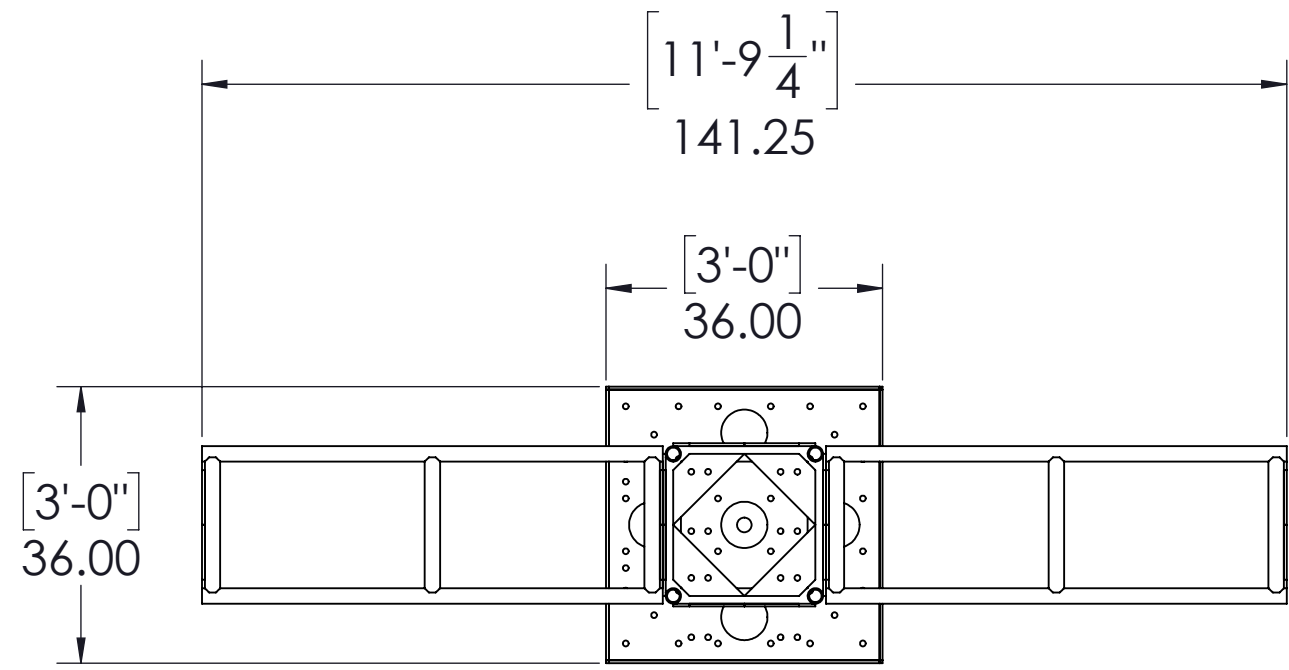


PLAN VIEW

1

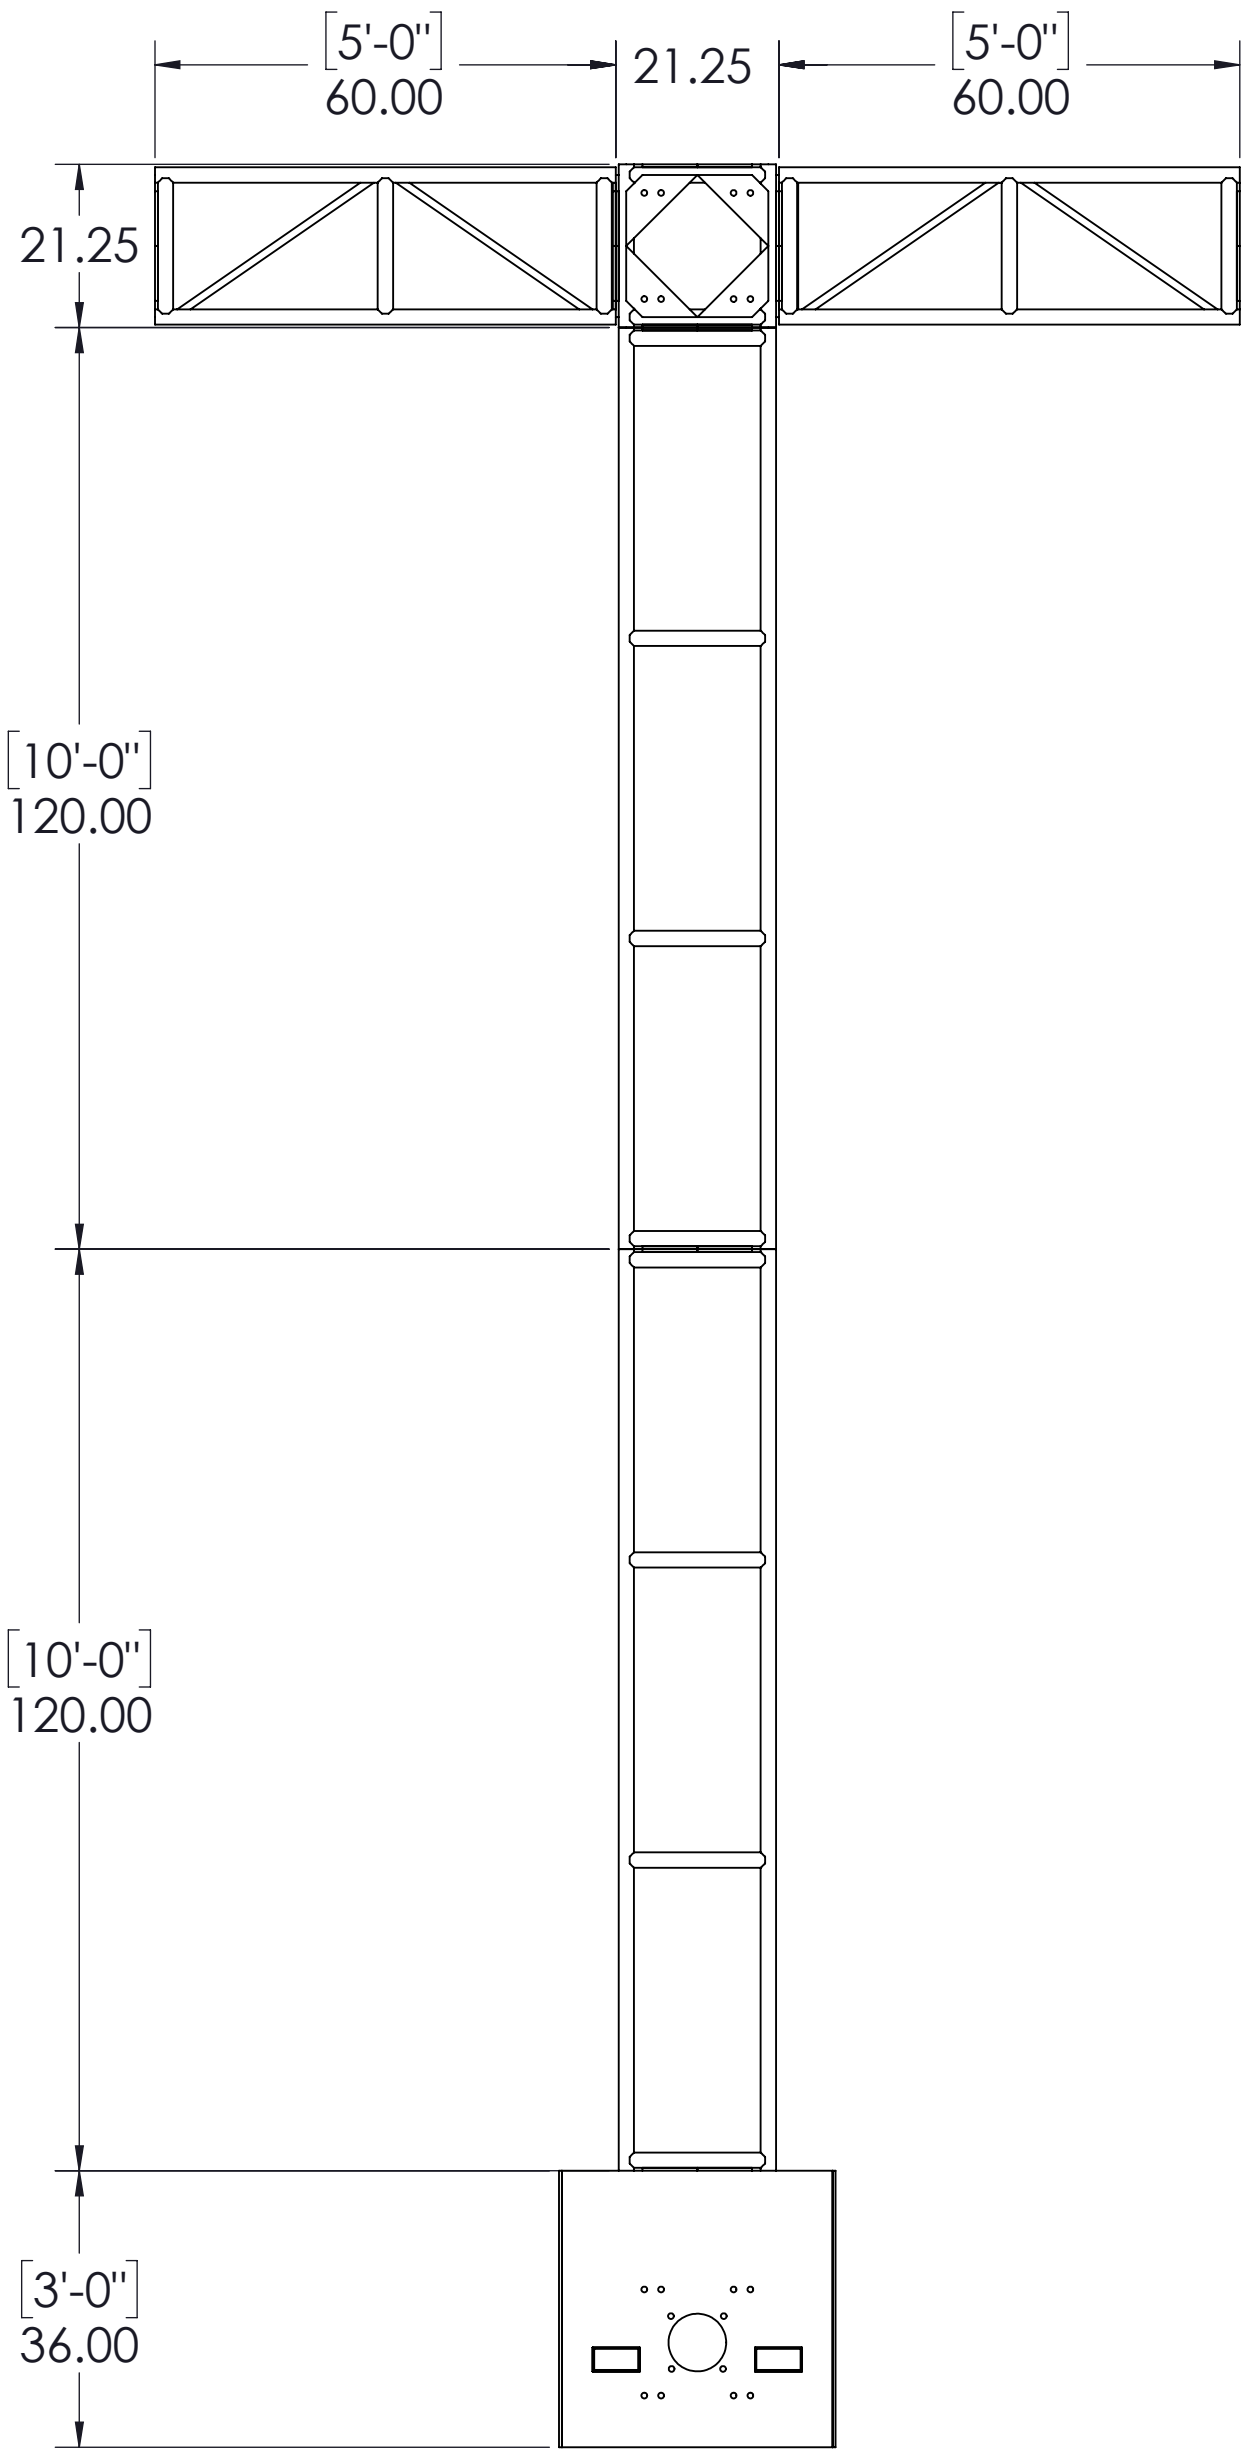


FRONT ELEVATION VIEW

2

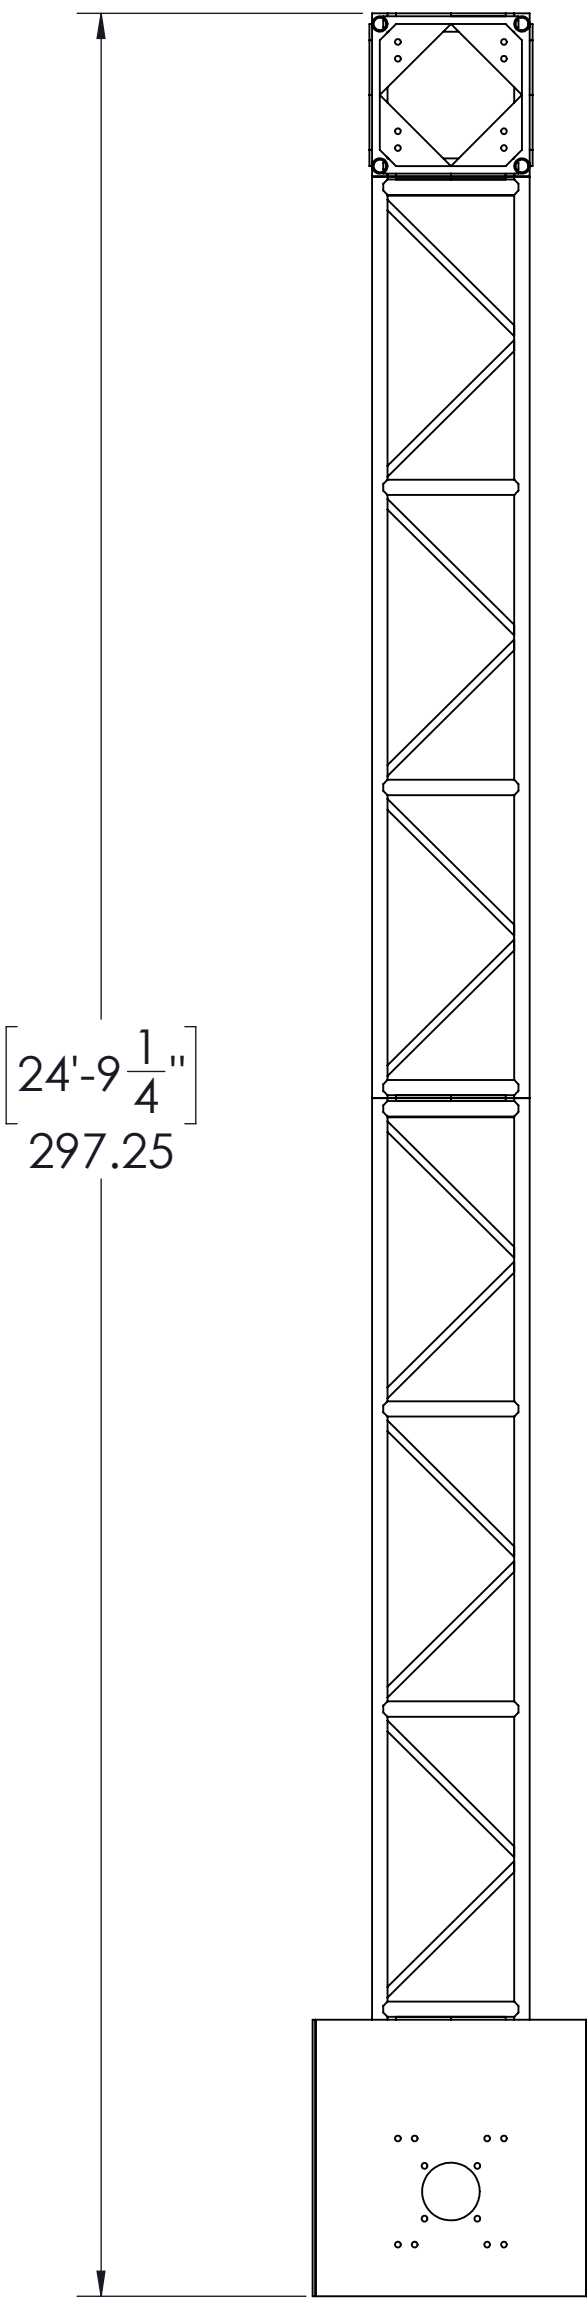

SIDE ELEVATION VIEW

3

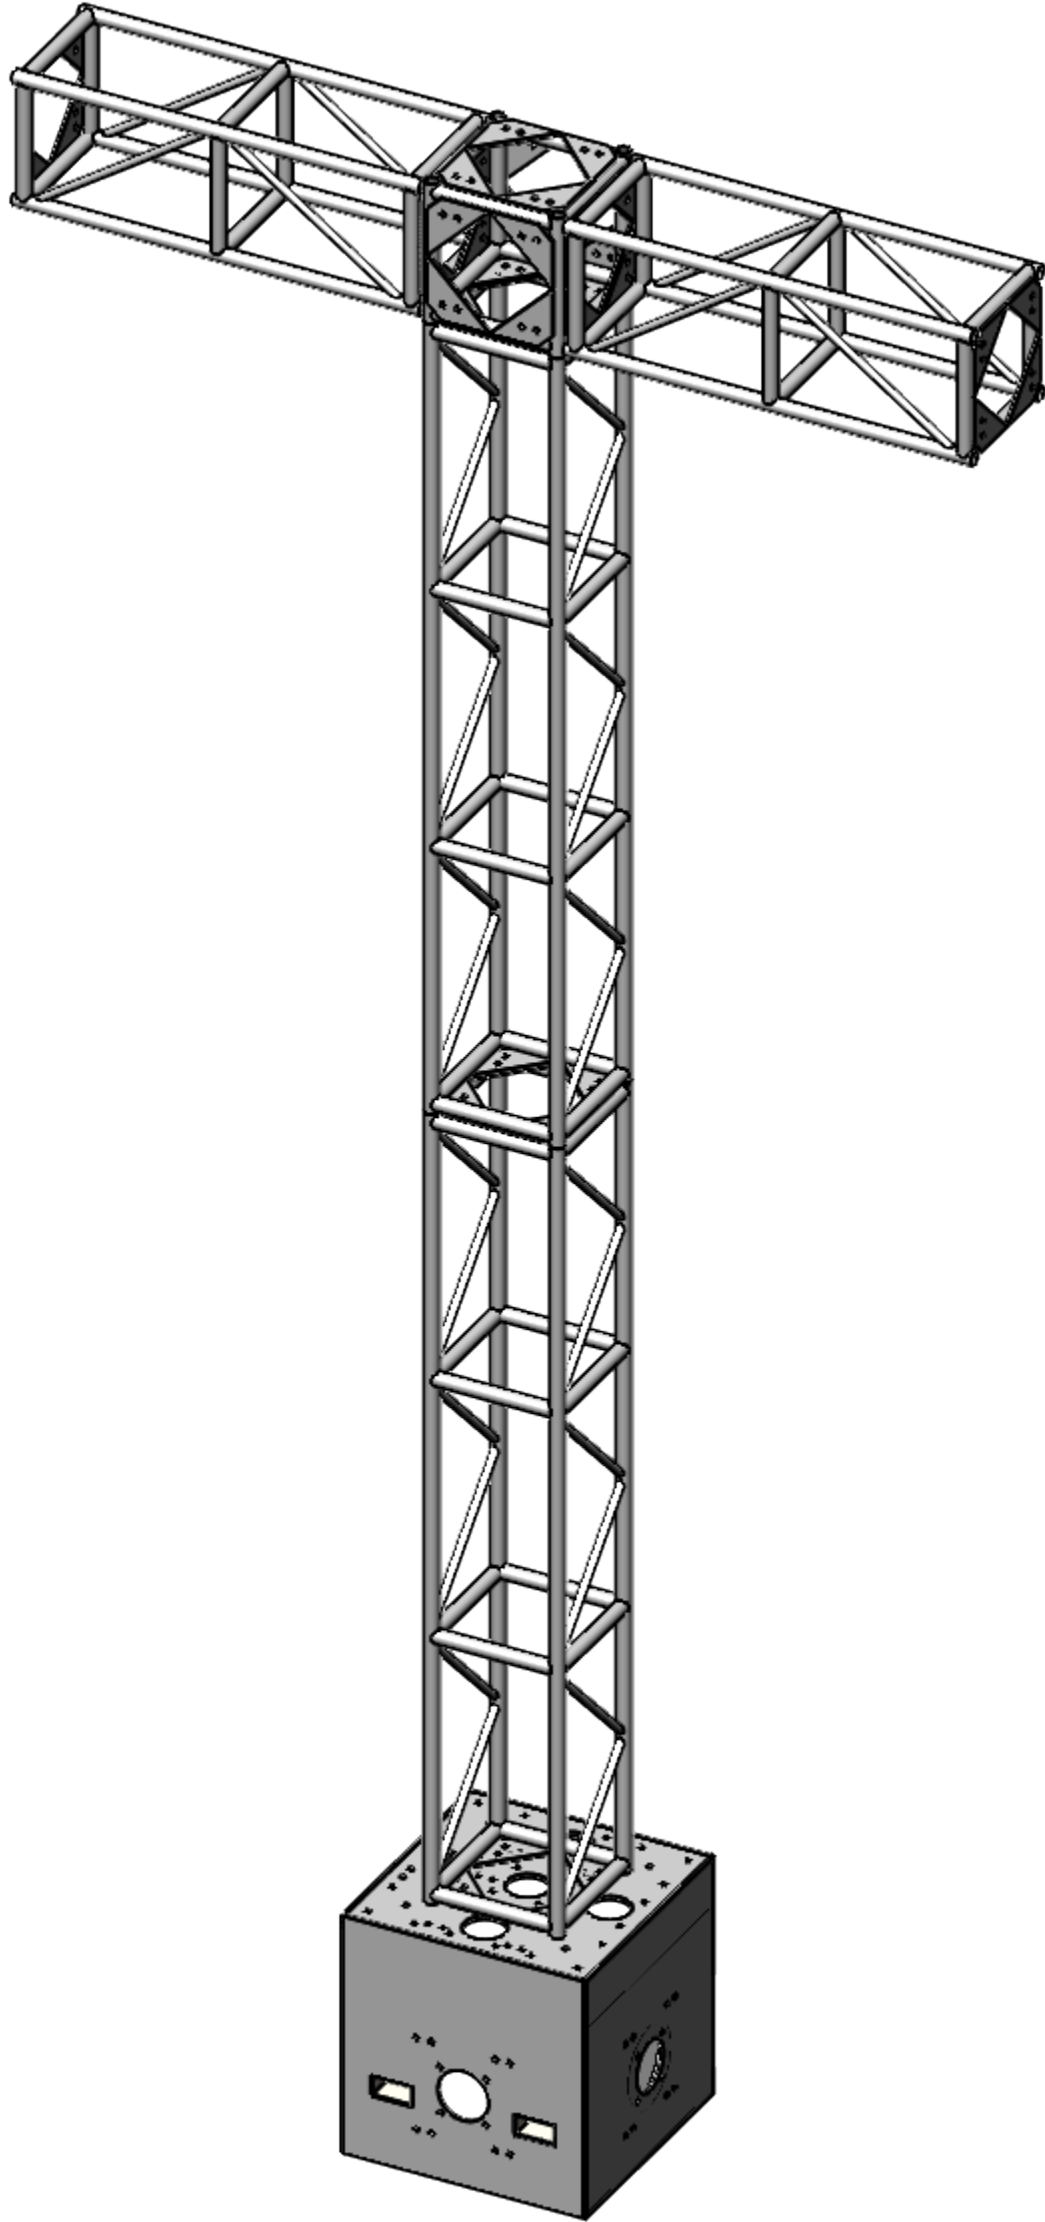

NOTES: UNLESS OTHERWISE SPECIFIED



GALLAGHER STAGING & PRODUCTIONS
15701 HERON AVE
LA MIRADA, CA 90638

PROJECT NAME: GALLAGHER TRUSS TOWER

DRAWING TITLE: GALLAGHER TRUSS TOWER - 20.5IN 25FT TALL "T" TOWER 5FT CAN.

PROJECT NUMBER:

DRAWN BY: AARON SANCHEZ

DATE: 10/19/2016

REVISION: V1

SCALE: 1 TO 25
ON 11 X 17 PAGE