


D

C

B


A

NOTES: UNLESS OTHERWISE SPECIFIED

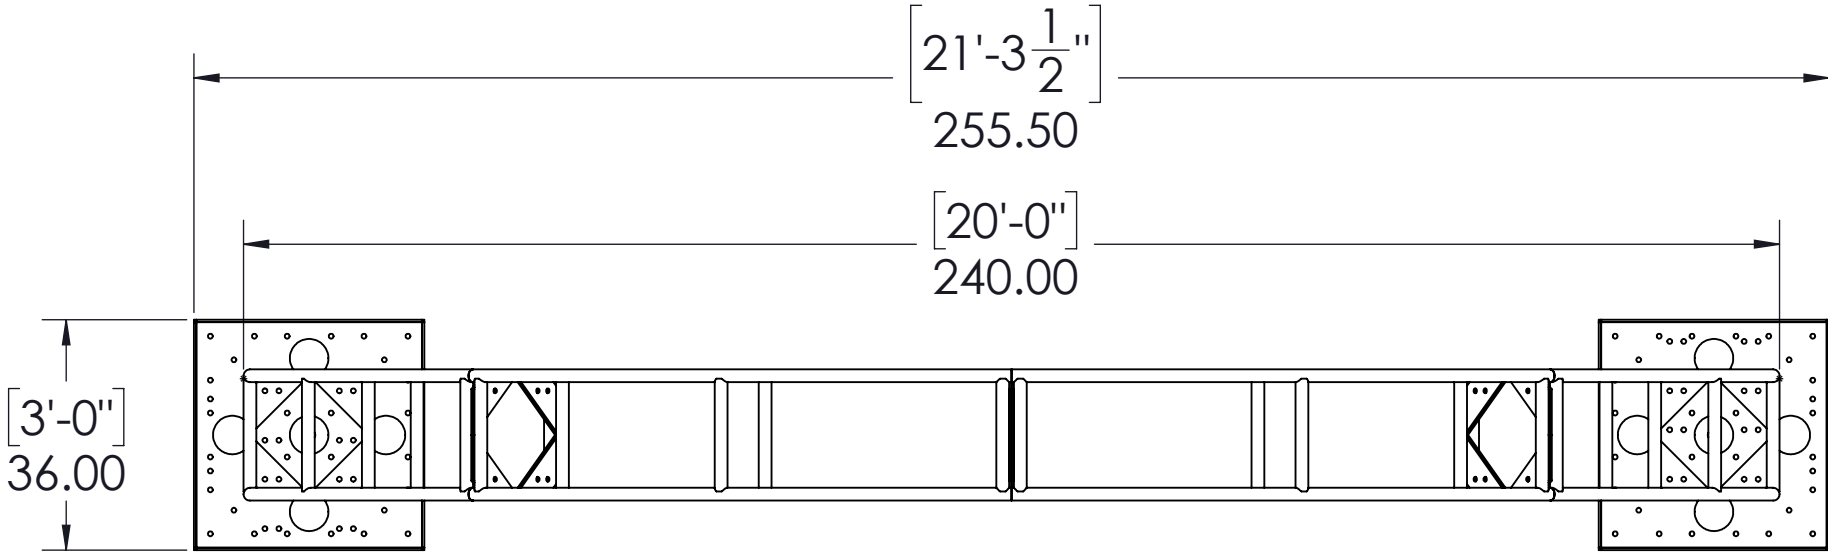



PLAN VIEW

1

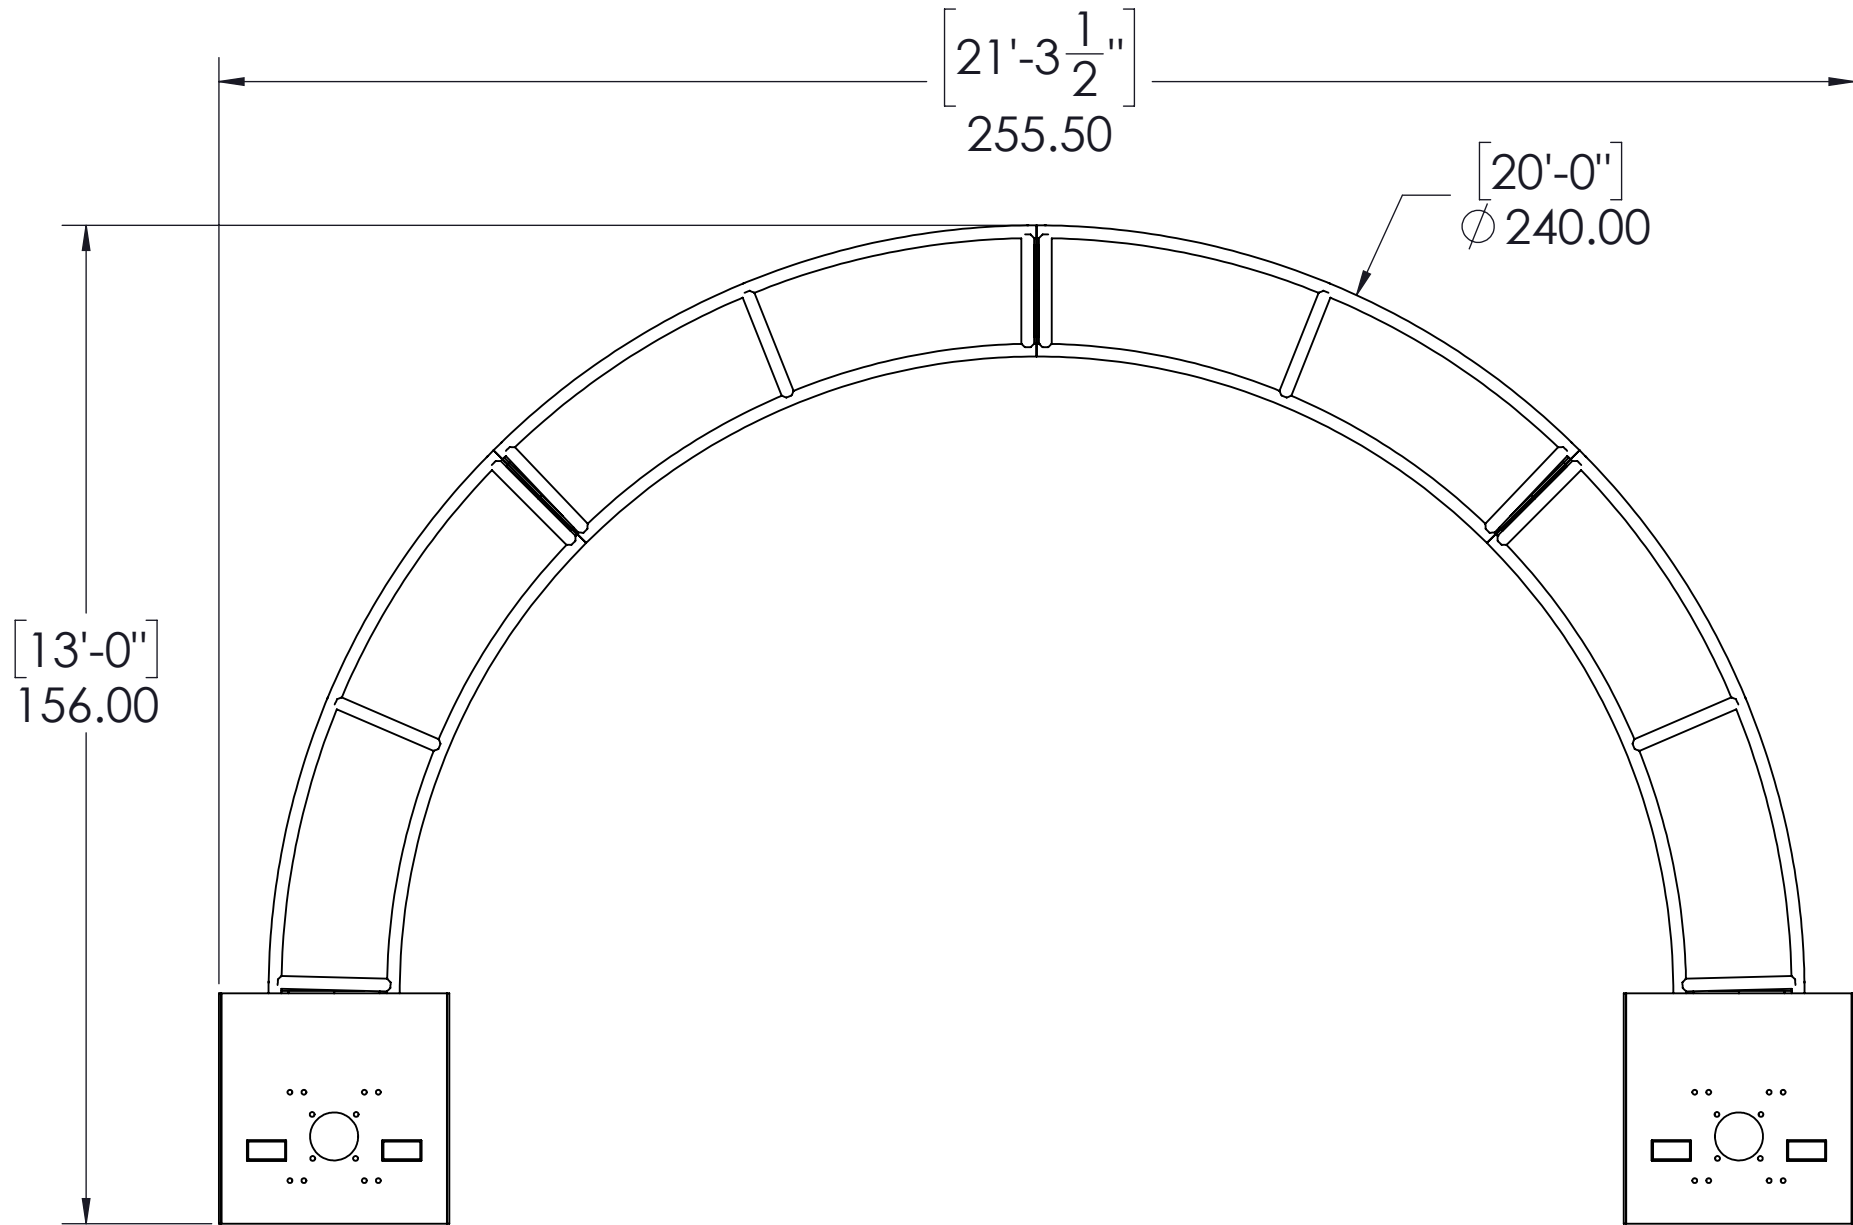

FRONT ELEVATION VIEW

2

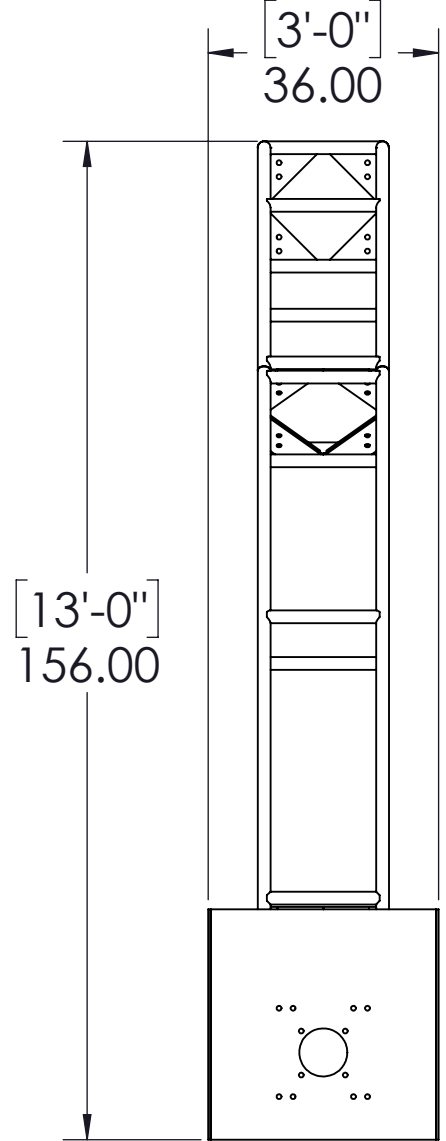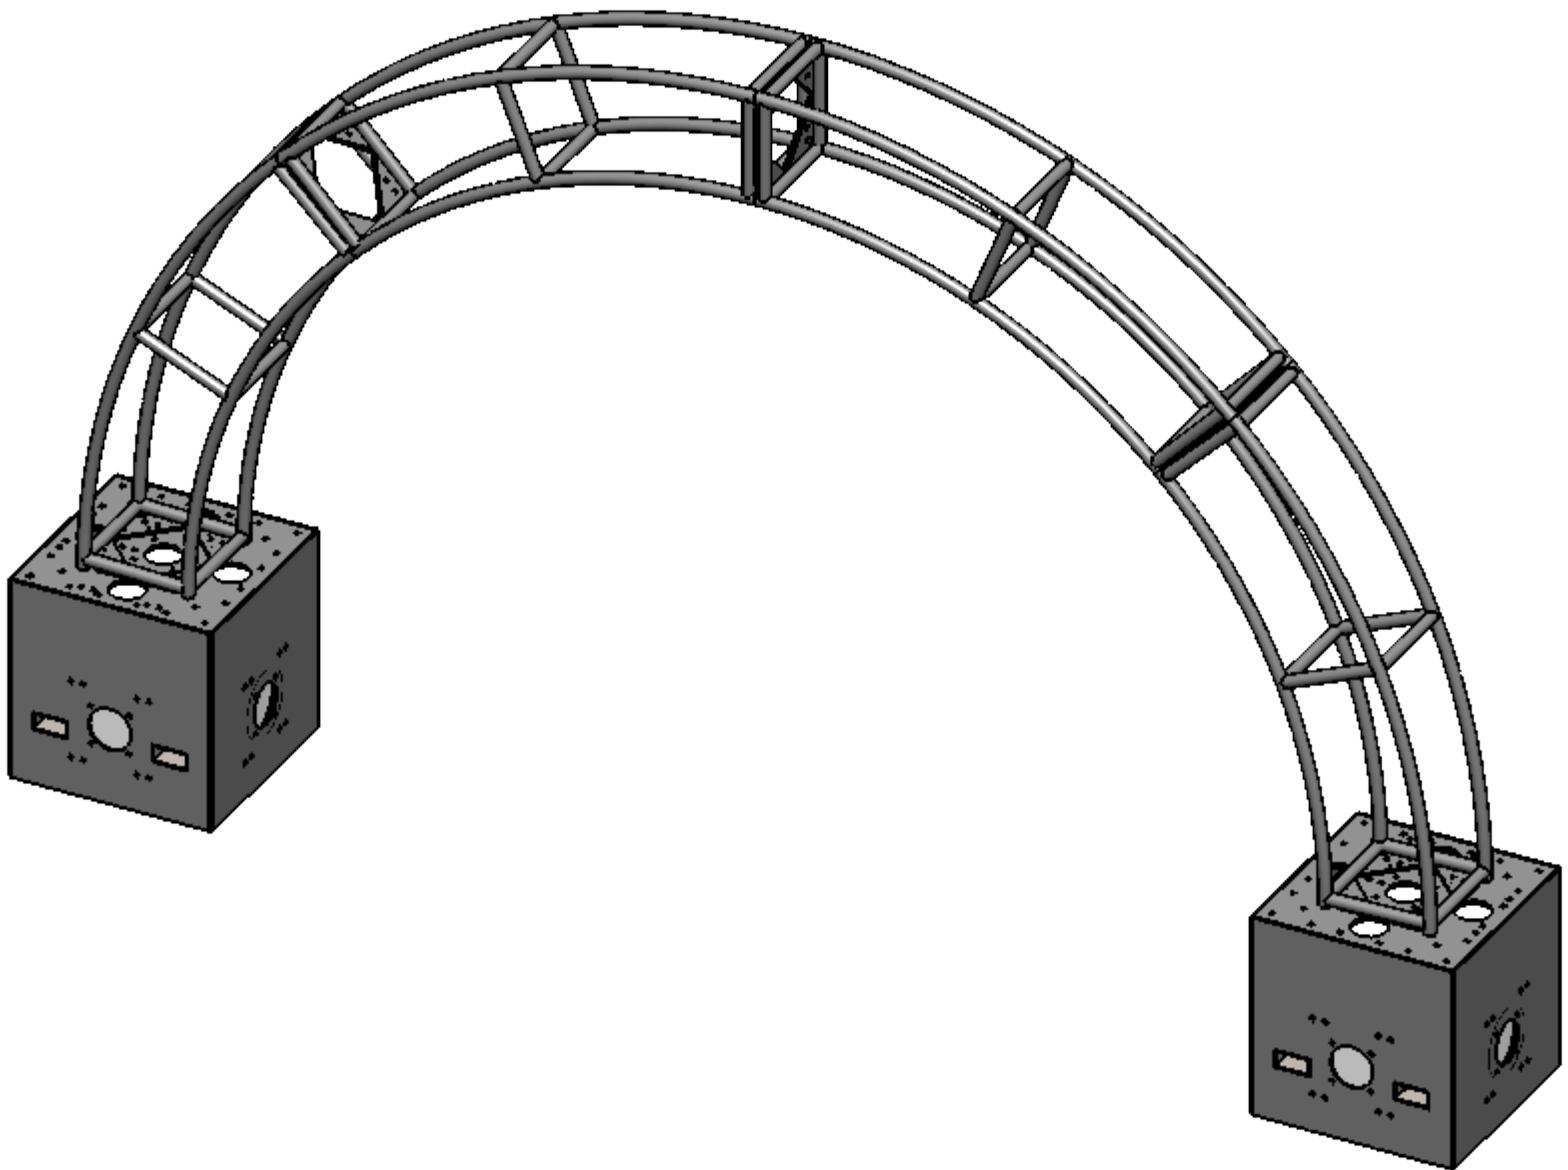

SIDE ELEVATION VIEW

3



GALLAGHER STAGING & PRODUCTIONS
15701 HERON AVE
LA MIRADA, CA 90638

PROJECT NAME: GALLAGHER TRUSS CIRCLE ARCH

DRAWING TITLE: GALLAGHER TRUSS CIRCLE ARCH - 20FT O.D.

PROJECT NUMBER:

DRAWN BY: AARON SANCHEZ

DATE: 05/19/2016

REVISION: V1

SCALE: 1 TO 30
ON 11 X 17 PAGE

D

C

B

A

NOTES: UNLESS OTHERWISE SPECIFIED