



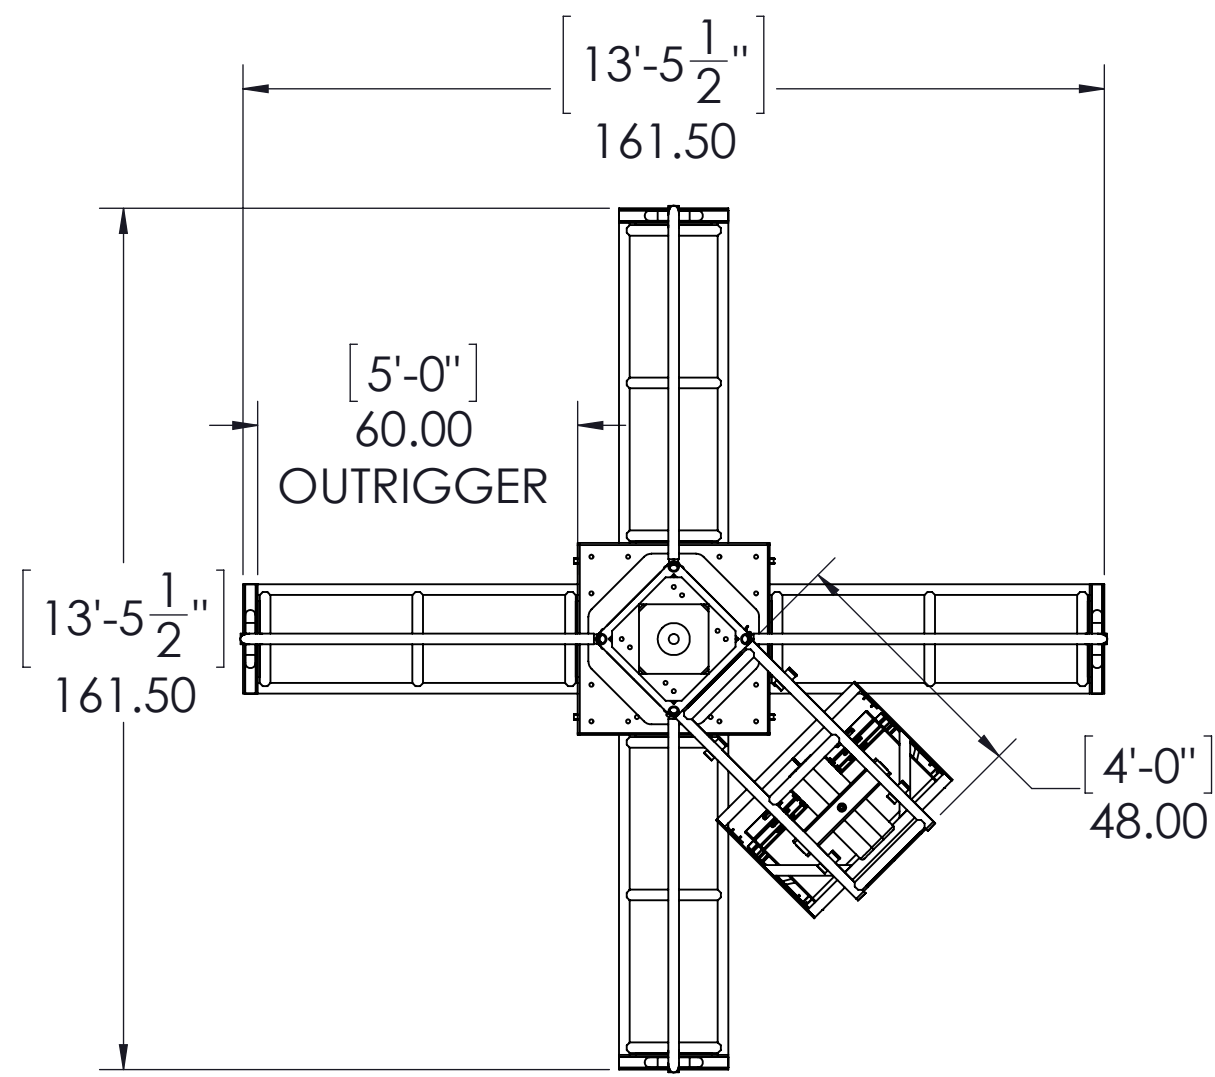


PLAN VIEW

1

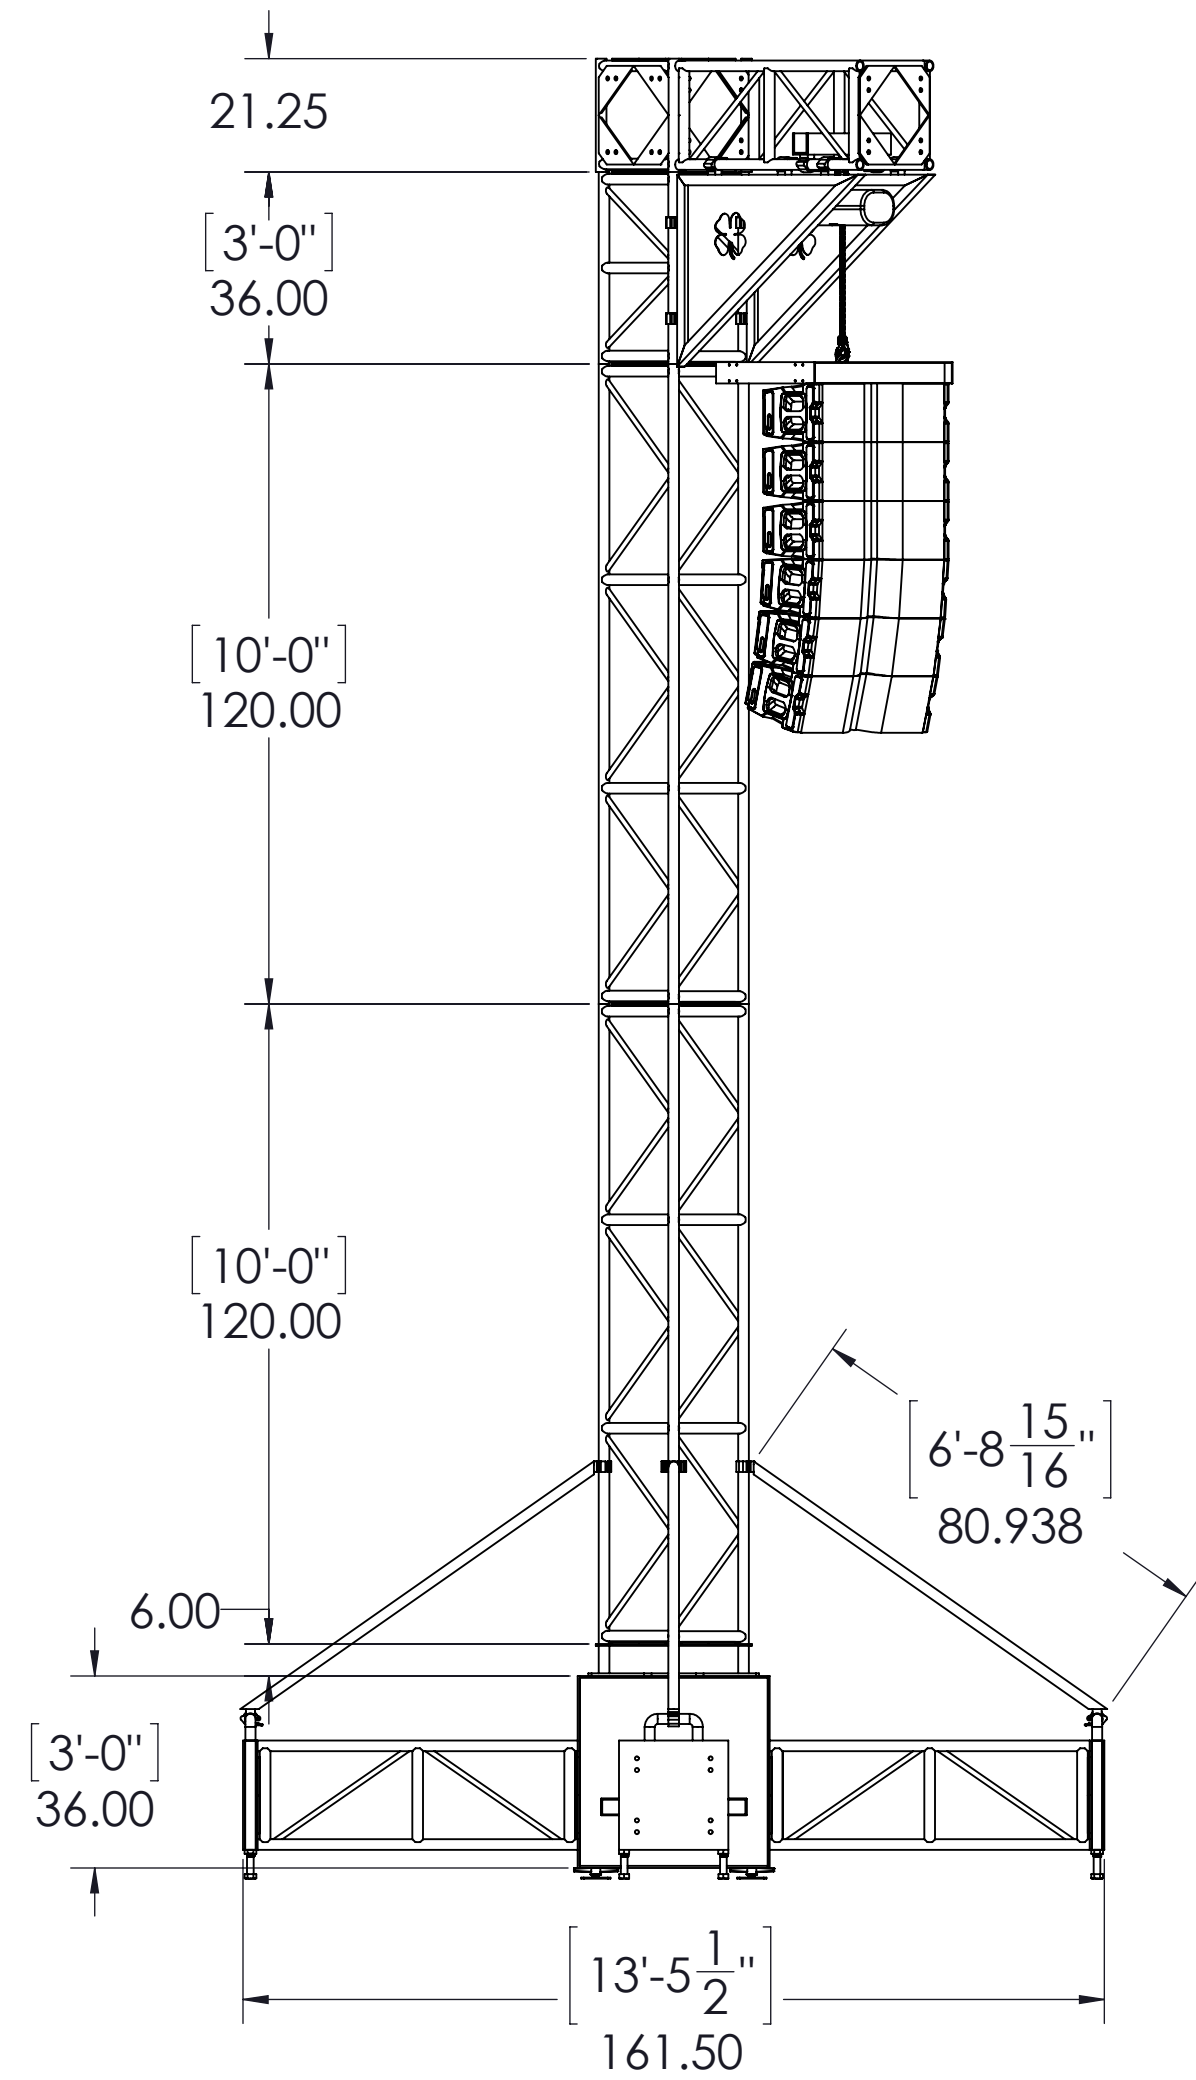

FRONT ELEVATION VIEW


2

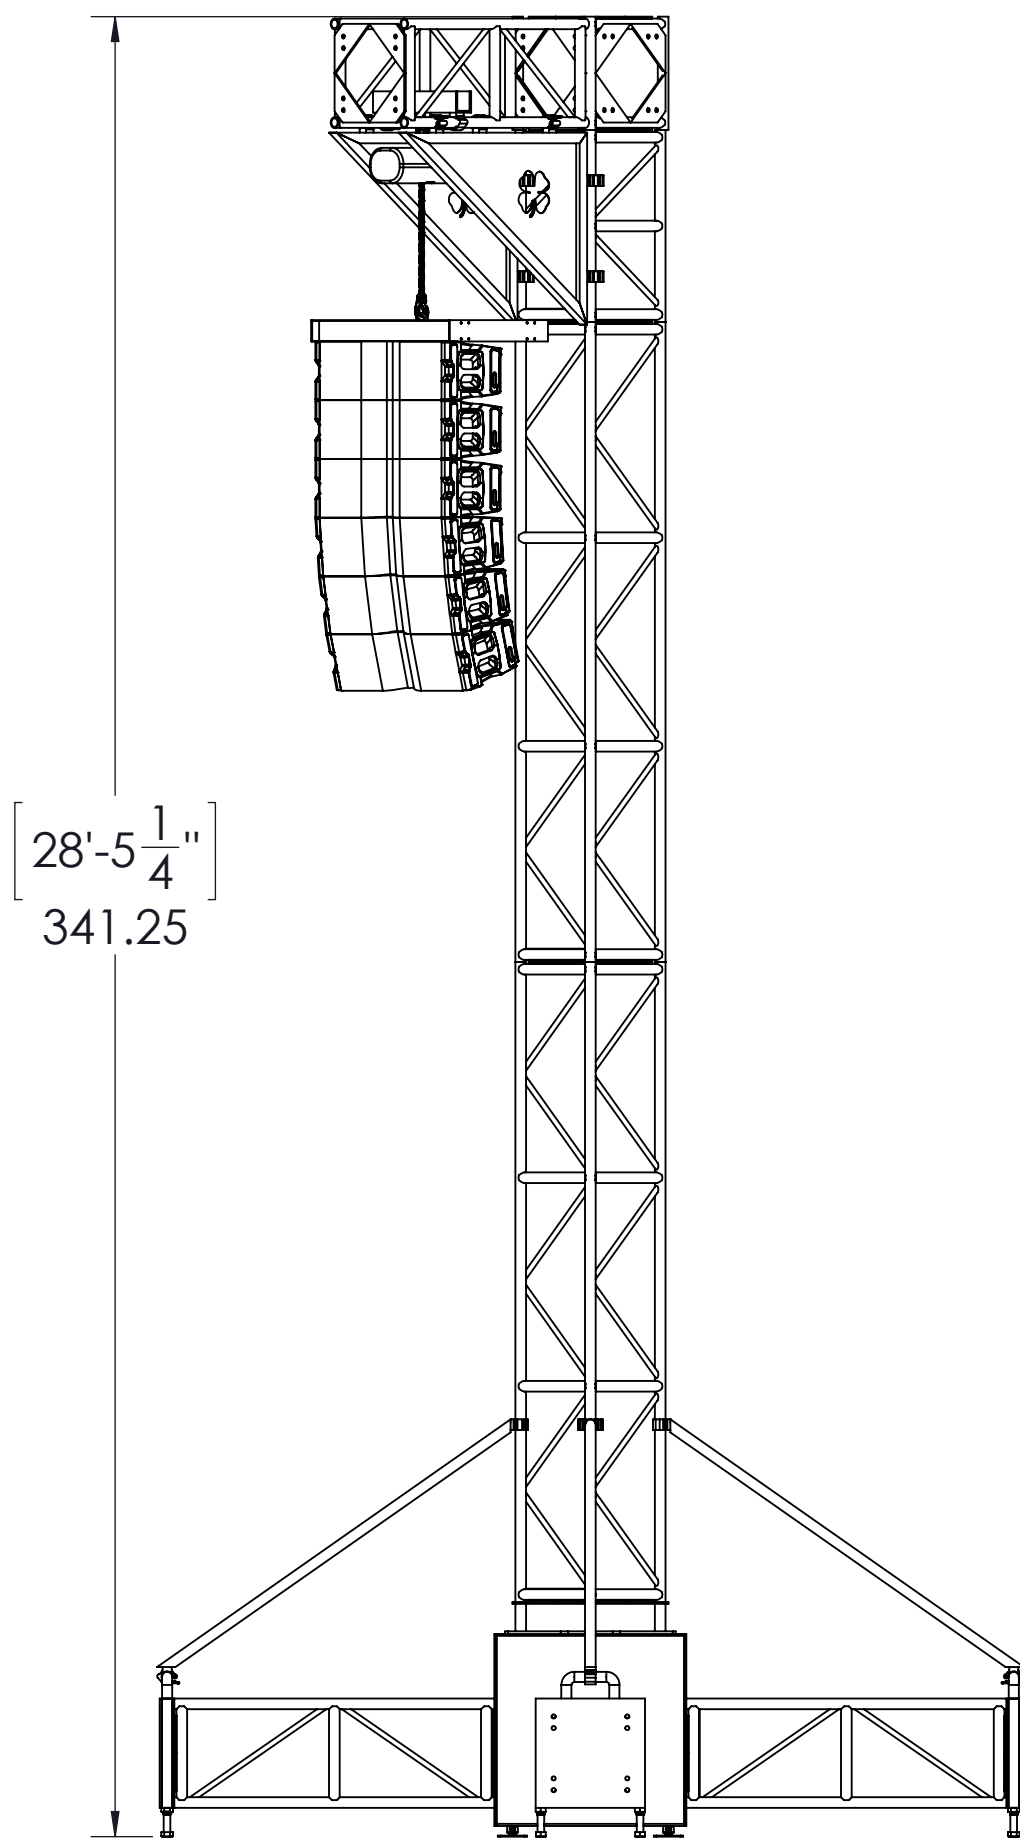

SIDE ELEVATION VIEW

3

TYPICAL 20.5 TRUSS
2" STEEL PIPE
CONNECTED
USING CLAMPS
TYPICAL 3500LB
BALLAST(G-BLOCK)
LEVELING JACKS
ON G-BLOCK AND
ALL OUTRIGGERS

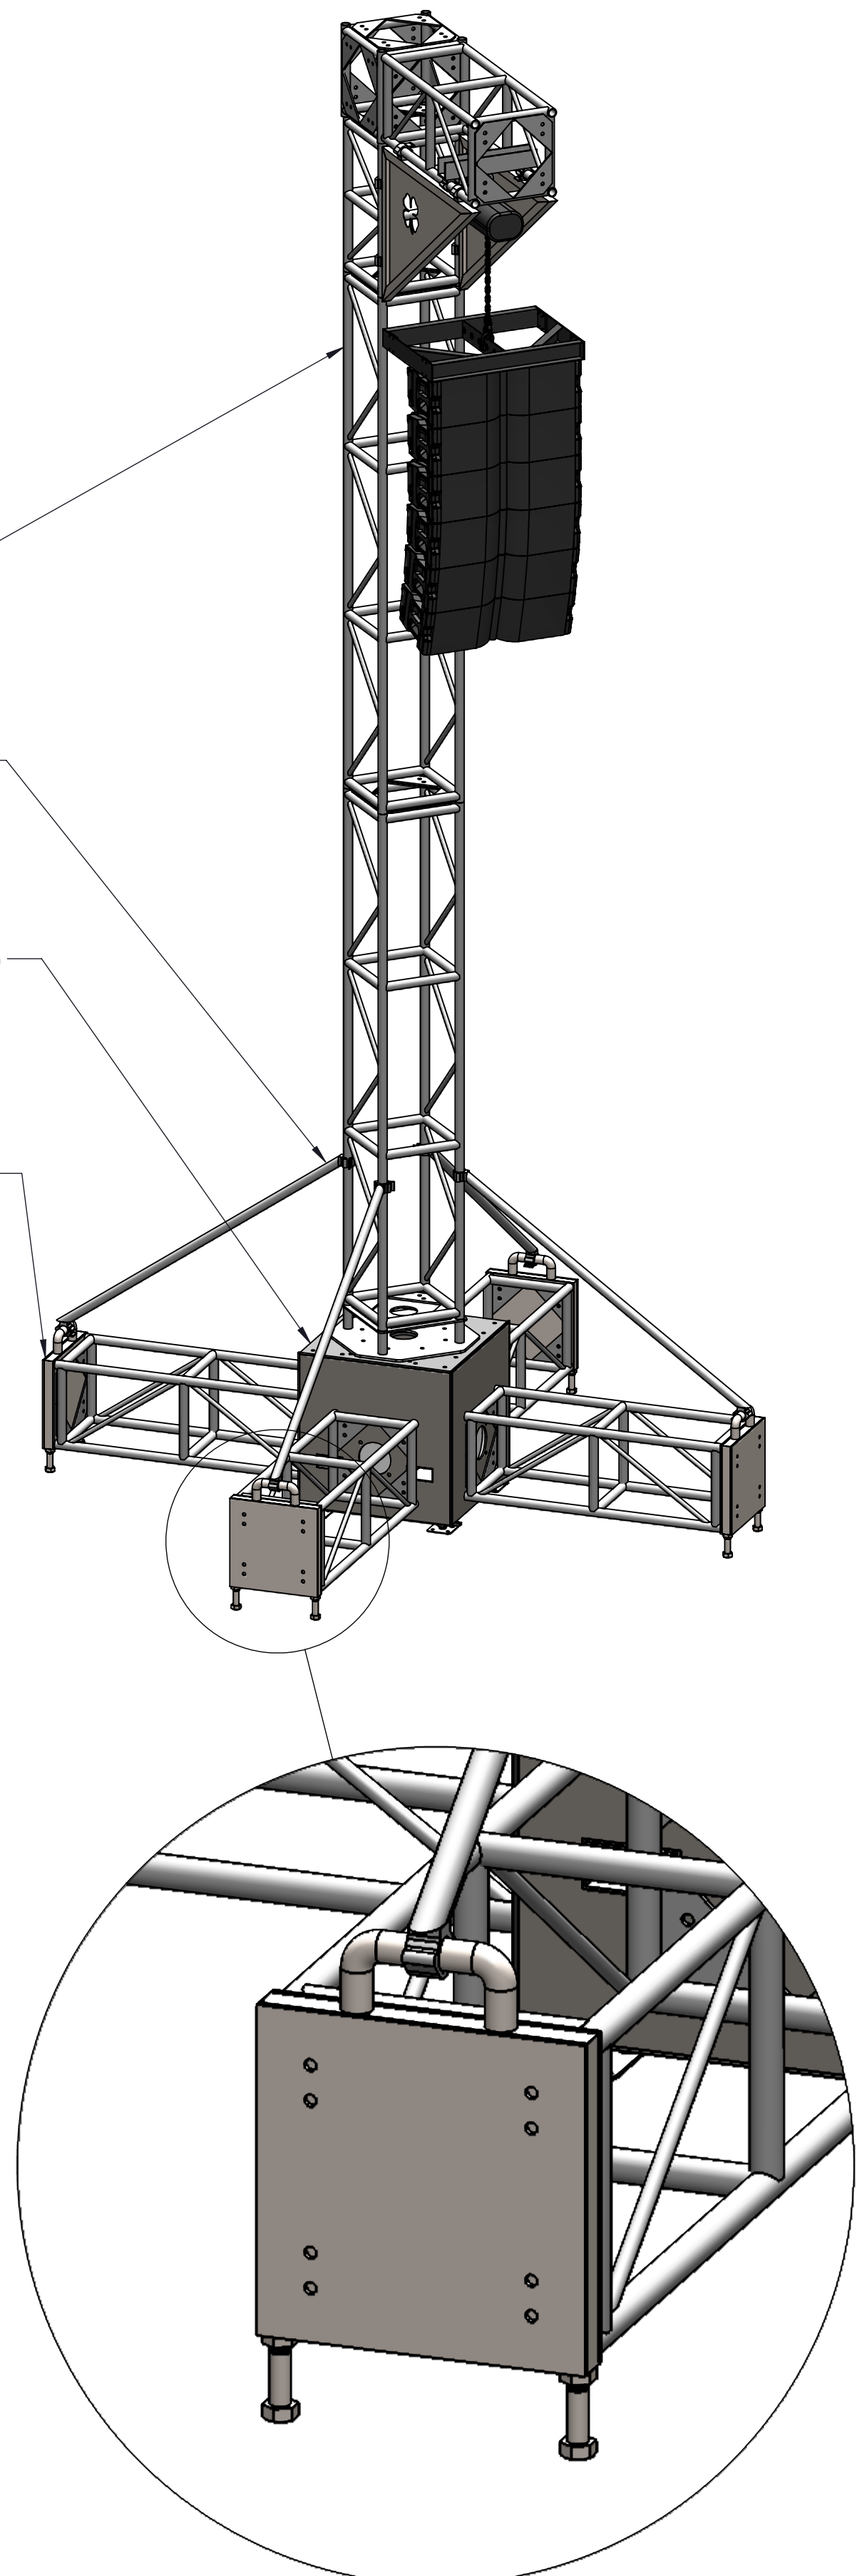

DETAIL A
SCALE 1 : 8

NOTES: UNLESS OTHERWISE SPECIFIED



GALLAGHER STAGING & PRODUCTIONS
15701 HERON AVE
LA MIRADA, CA 90638

PROJECT NAME: G-BLOCK TOWER	DATE: 01/22/2015
DRAWING TITLE: G-BLOCK TOWER - 28FT	REVISION: V6
PROJECT NUMBER:	SCALE: 1 TO 36
DRAWN BY: AARON SANCHEZ	ON 11 X 17 PAGE