



PLAN

2

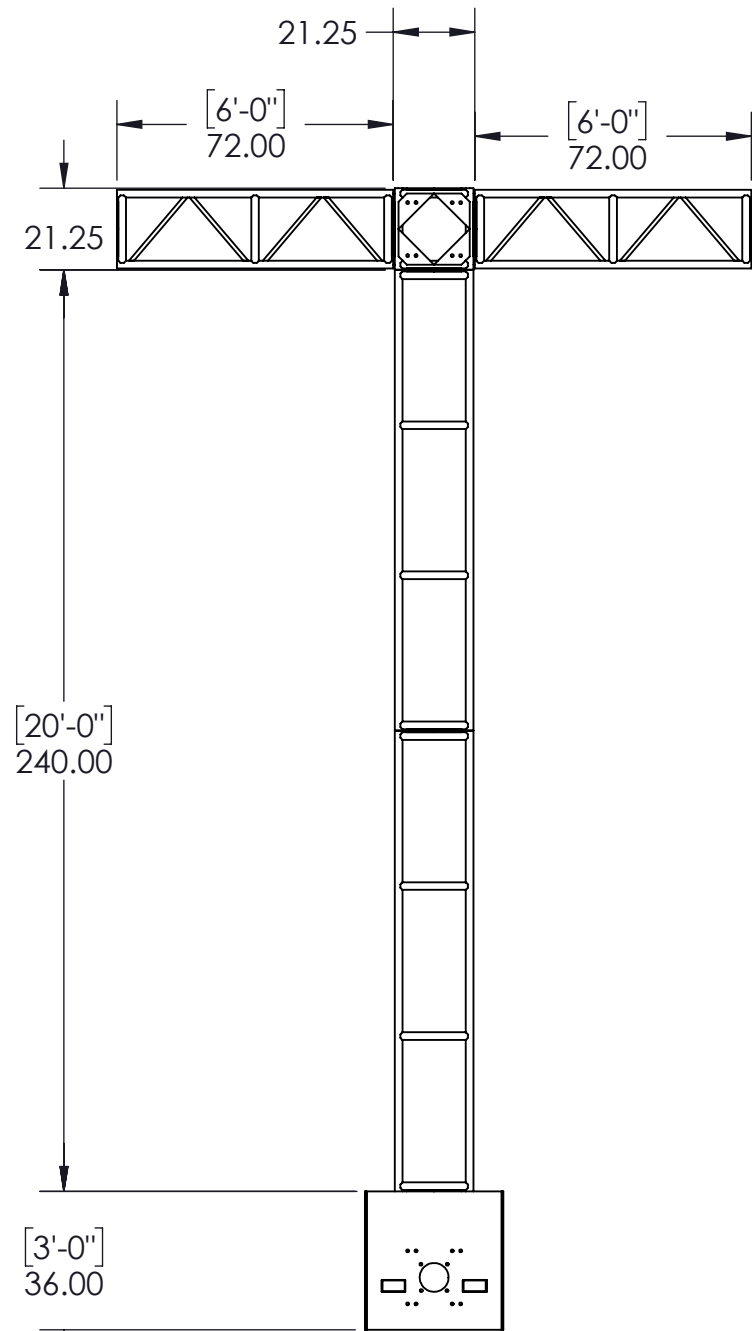


FRONT ELEVATION

1

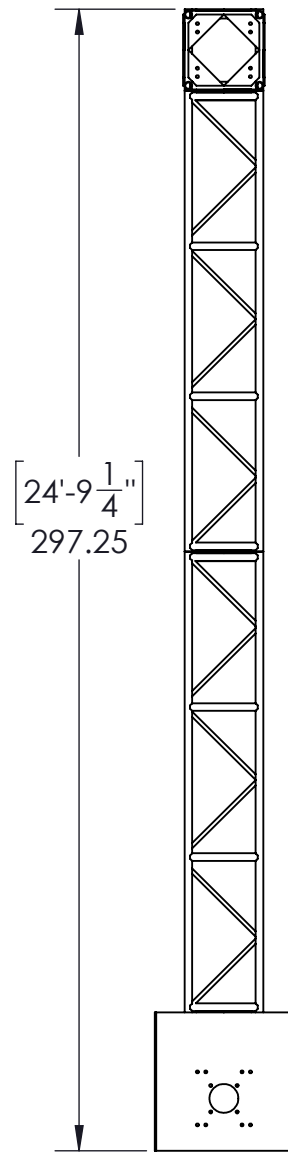

END ELEVATION

3

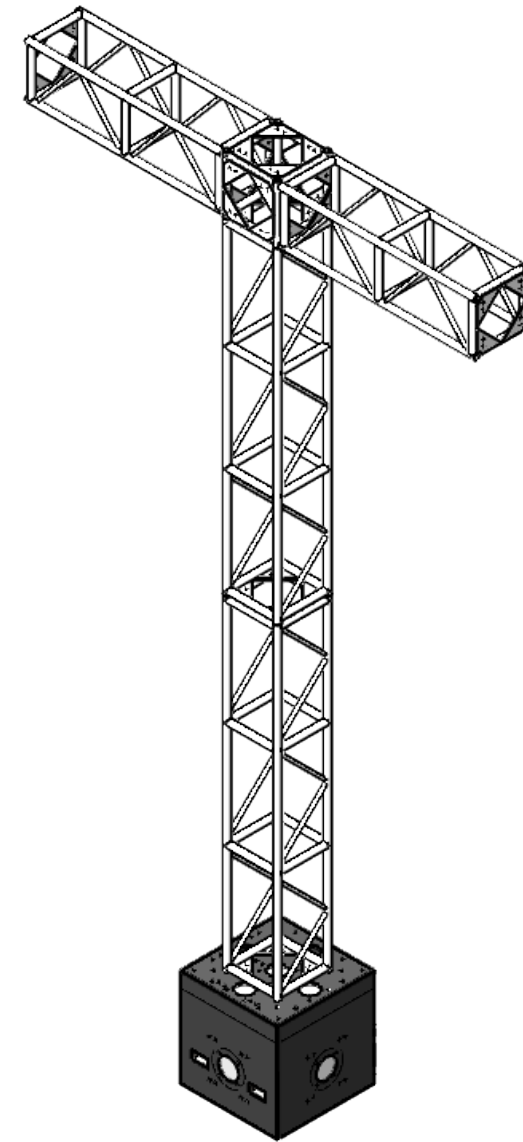

GALLAGHER STAGING & PRODUCTIONS
 15701 Heron Ave,
 La Mirada,
 CA 90628
 TEL : +1 (714) 690 1559
 www.gallagherstaging.com



Project Name: Gallagher
Drawing Name: Gallagher-20.5in T Tower
Project Number: GS-2018
Drawn by: AARON SANCHEZ
Drawing Number: SA-GS-20.5IN TR T TOWER 25FT TALL 6FT CL

Date: 11/01/2018
Scale: 1:50 @ 11in x 17in
Rev Date: 11/01/2018
Sheet: 1 of 1
Rev: 1

THIS DRAWING IS PROPERTY OF GALLAGHER STAGING AND PRODUCTIONS AND CANNOT BE DUPLICATED, MODIFIED OR USED FOR ANY OTHER PURPOSE WITHOUT WRITTEN PERMISSION FROM GALLAGHER STAGING. USE OF THIS DRAWING FOR BIDDING IS STRICTLY PROHIBITED. VERIFY ALL DIMENSIONS, SPECIFICATIONS, AND CONDITIONS BEFORE USING THIS DRAWING FOR CONSTRUCTION. THIS DRAWING IS CONFIDENTIAL AND SHOULD NOT BE DISCLOSED TO A 3RD PARTY WITHOUT WRITTEN PERMISSION FROM GALLAGHER STAGING AND PRODUCTIONS.