




PLAN VIEW

1

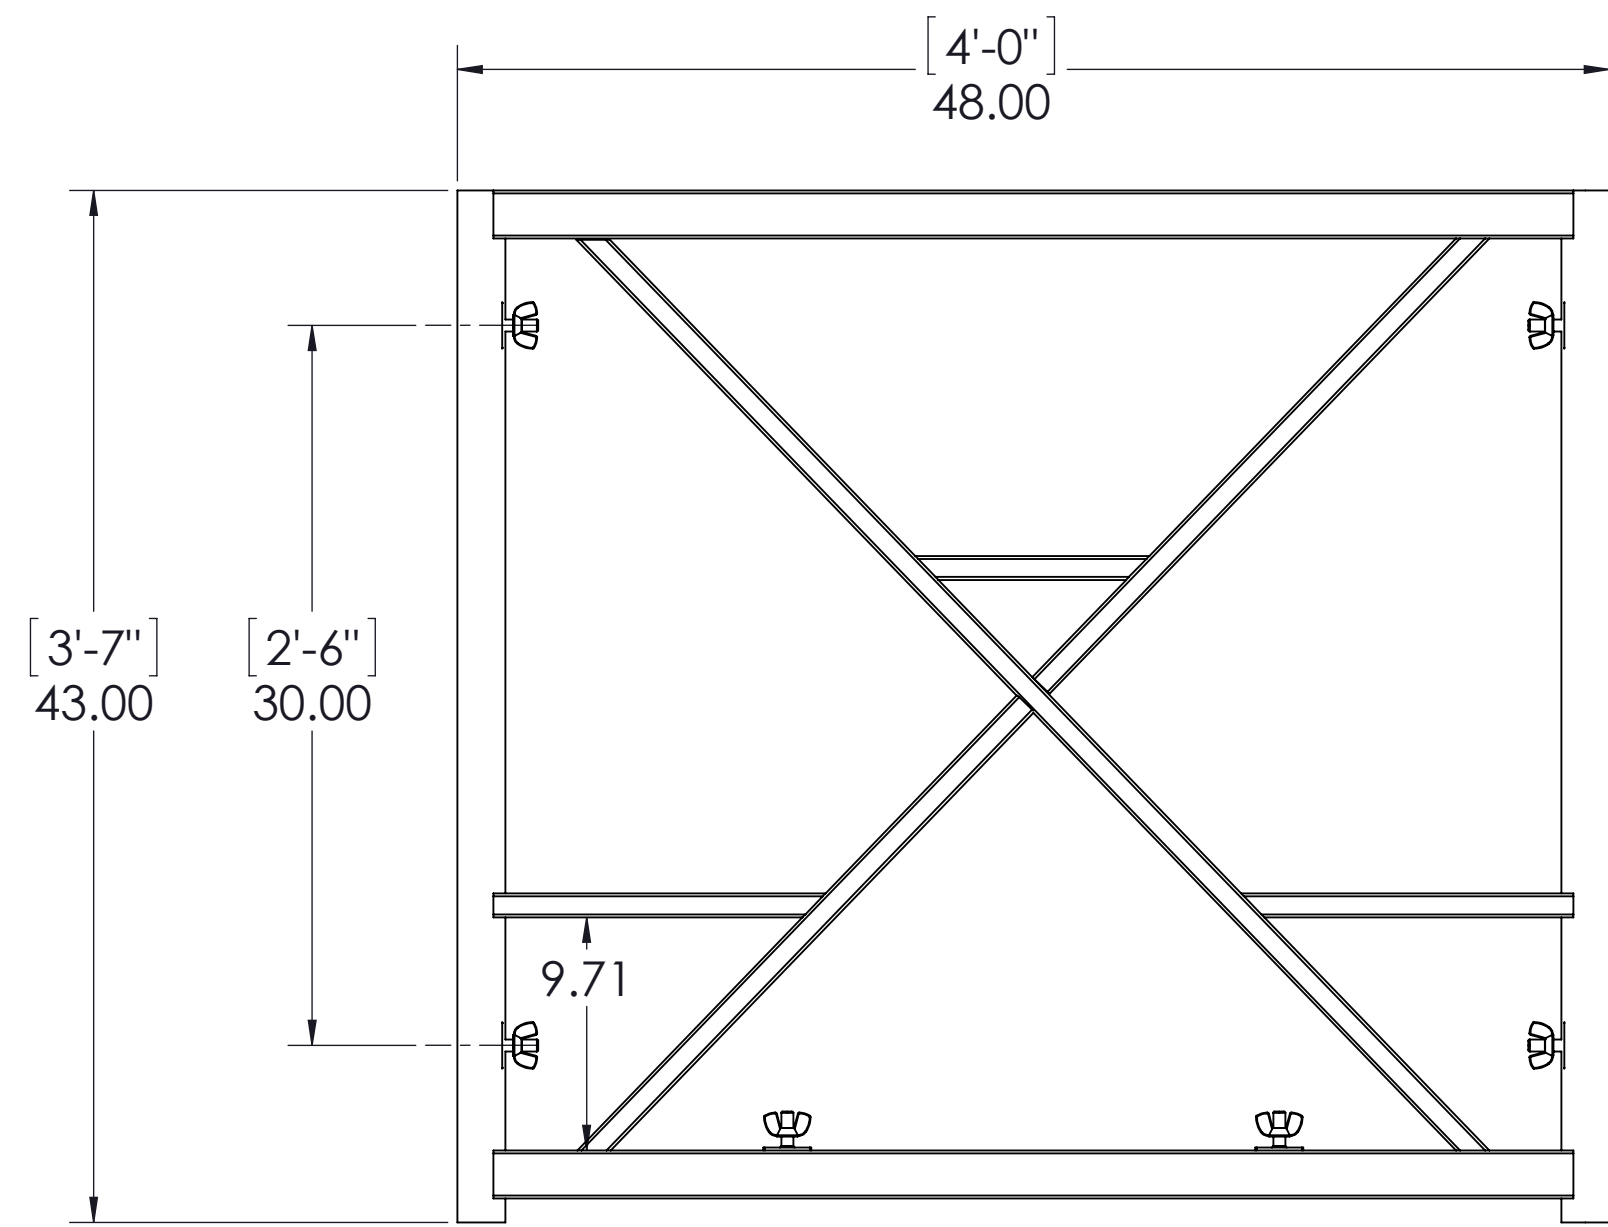

FRONT ELEVATION VIEW

2

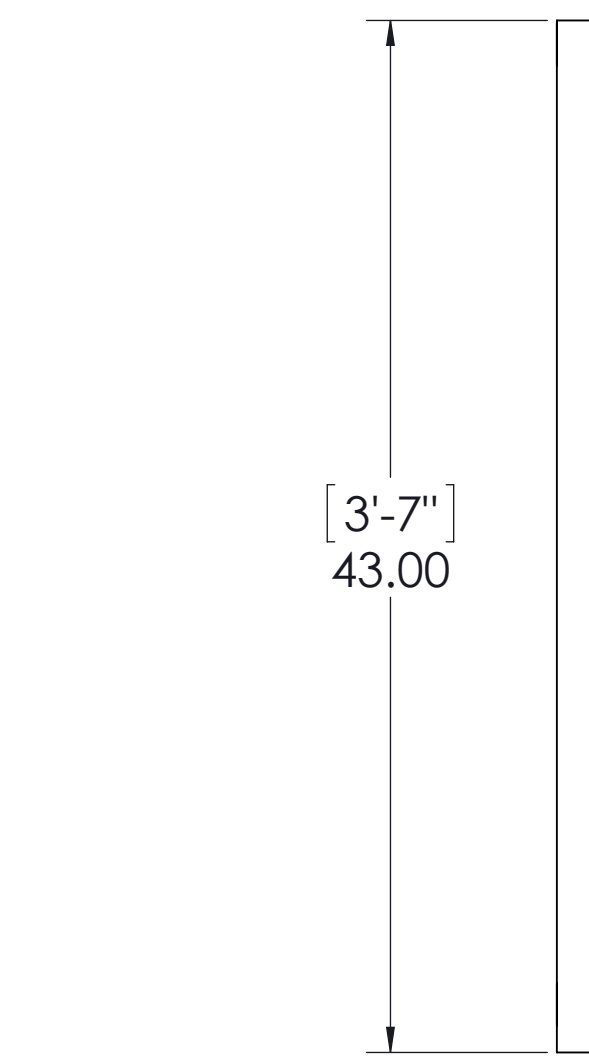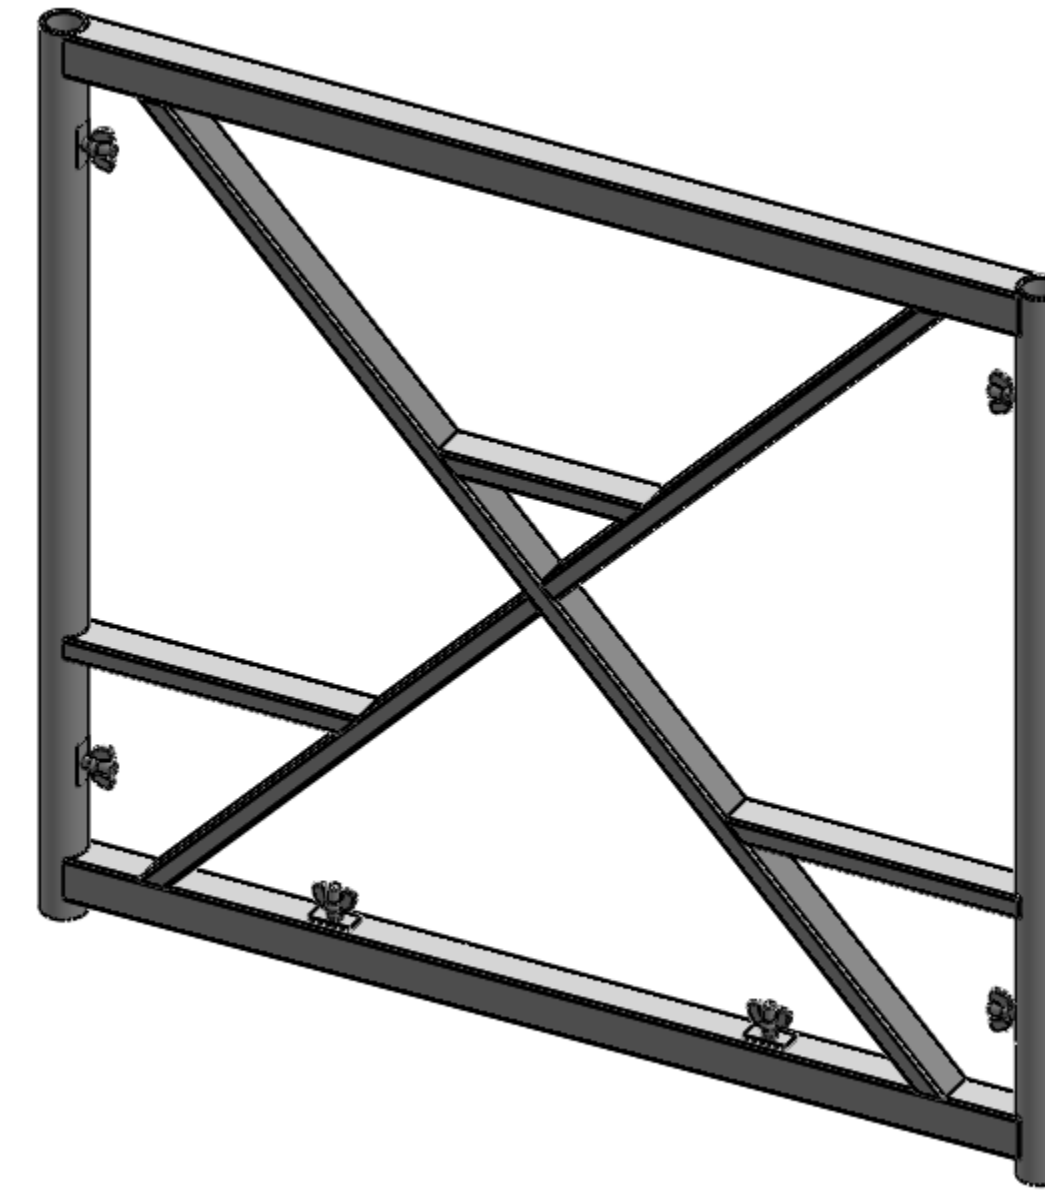

SIDE ELEVATION VIEW

3

NOTES: UNLESS OTHERWISE SPECIFIED

DATE: 02/18/2015
REVISION: V1
SCALE: 1 TO 8
ON 11 X 17 PAGE

PROJECT NAME: GALLAGHER WALL
 DRAWING TITLE: GALLAGHER WALL - 4FT X 4FT
 PROJECT NUMBER:

GALLAGHER STAGING & PRODUCTIONS
 15701 HERON AVE
 LA MIRADA, CA 90638

