



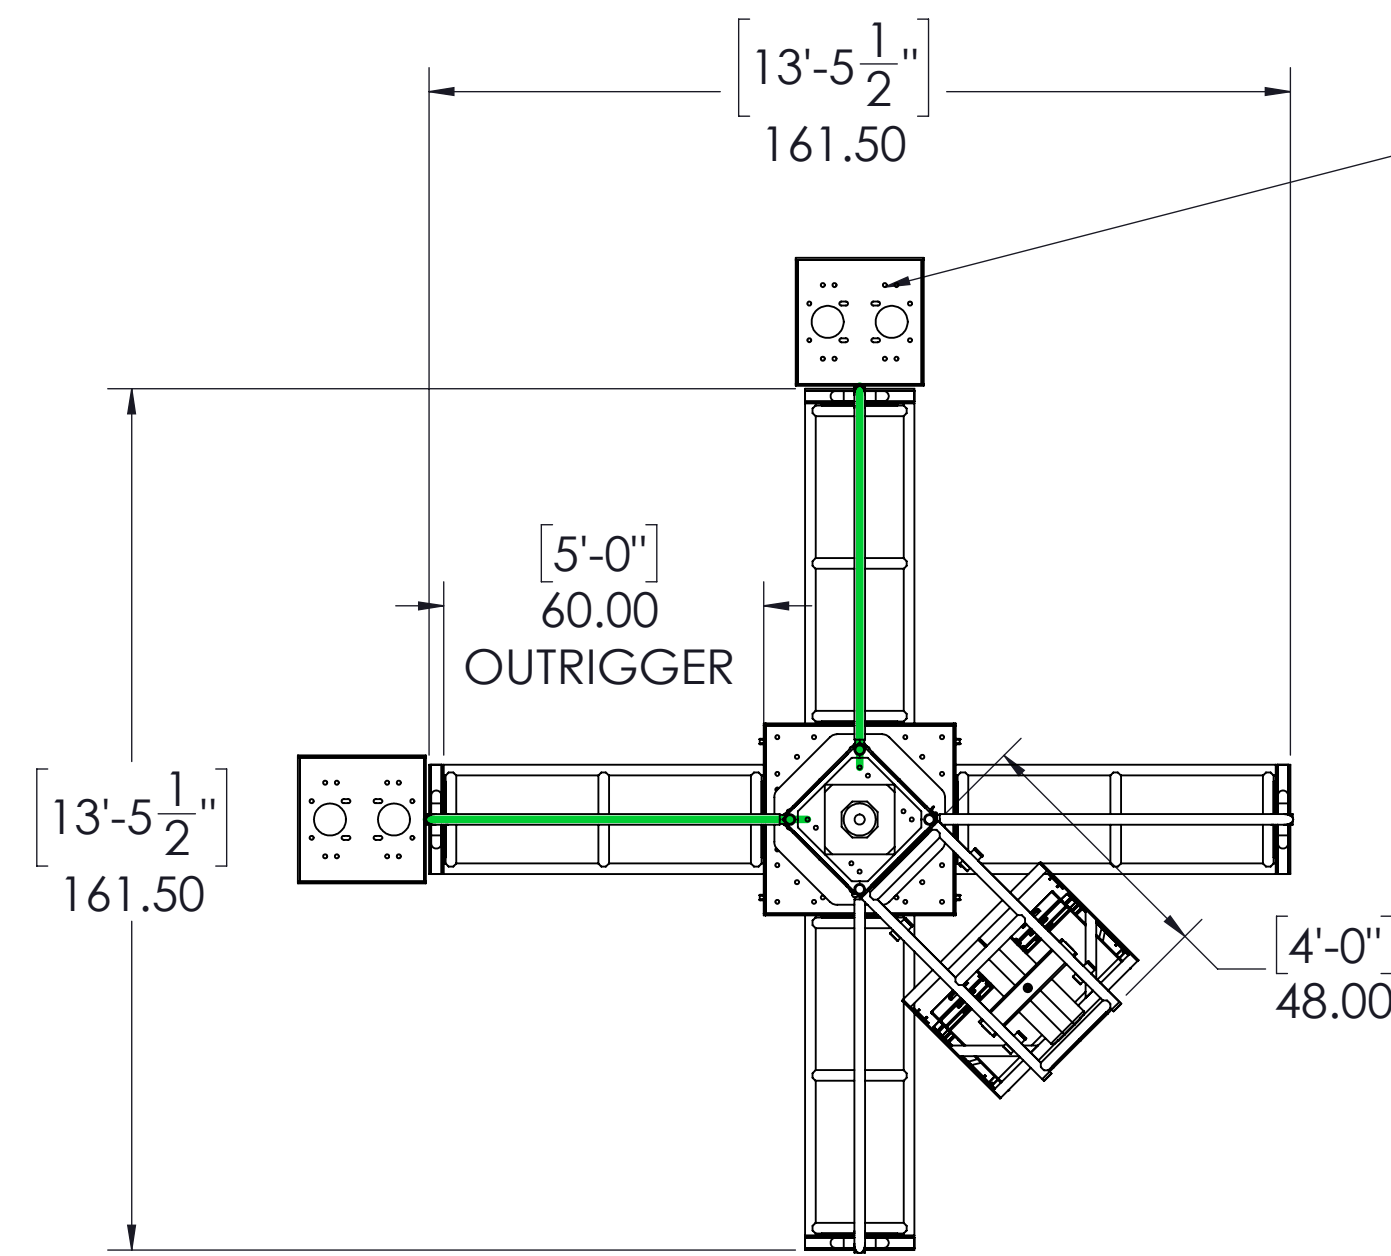


PLAN VIEW


— ADD MICRO G-BLOCK TO REAR **ONLY** IF MORE THAN 1000LBS OF AUDIO IS HUNG.

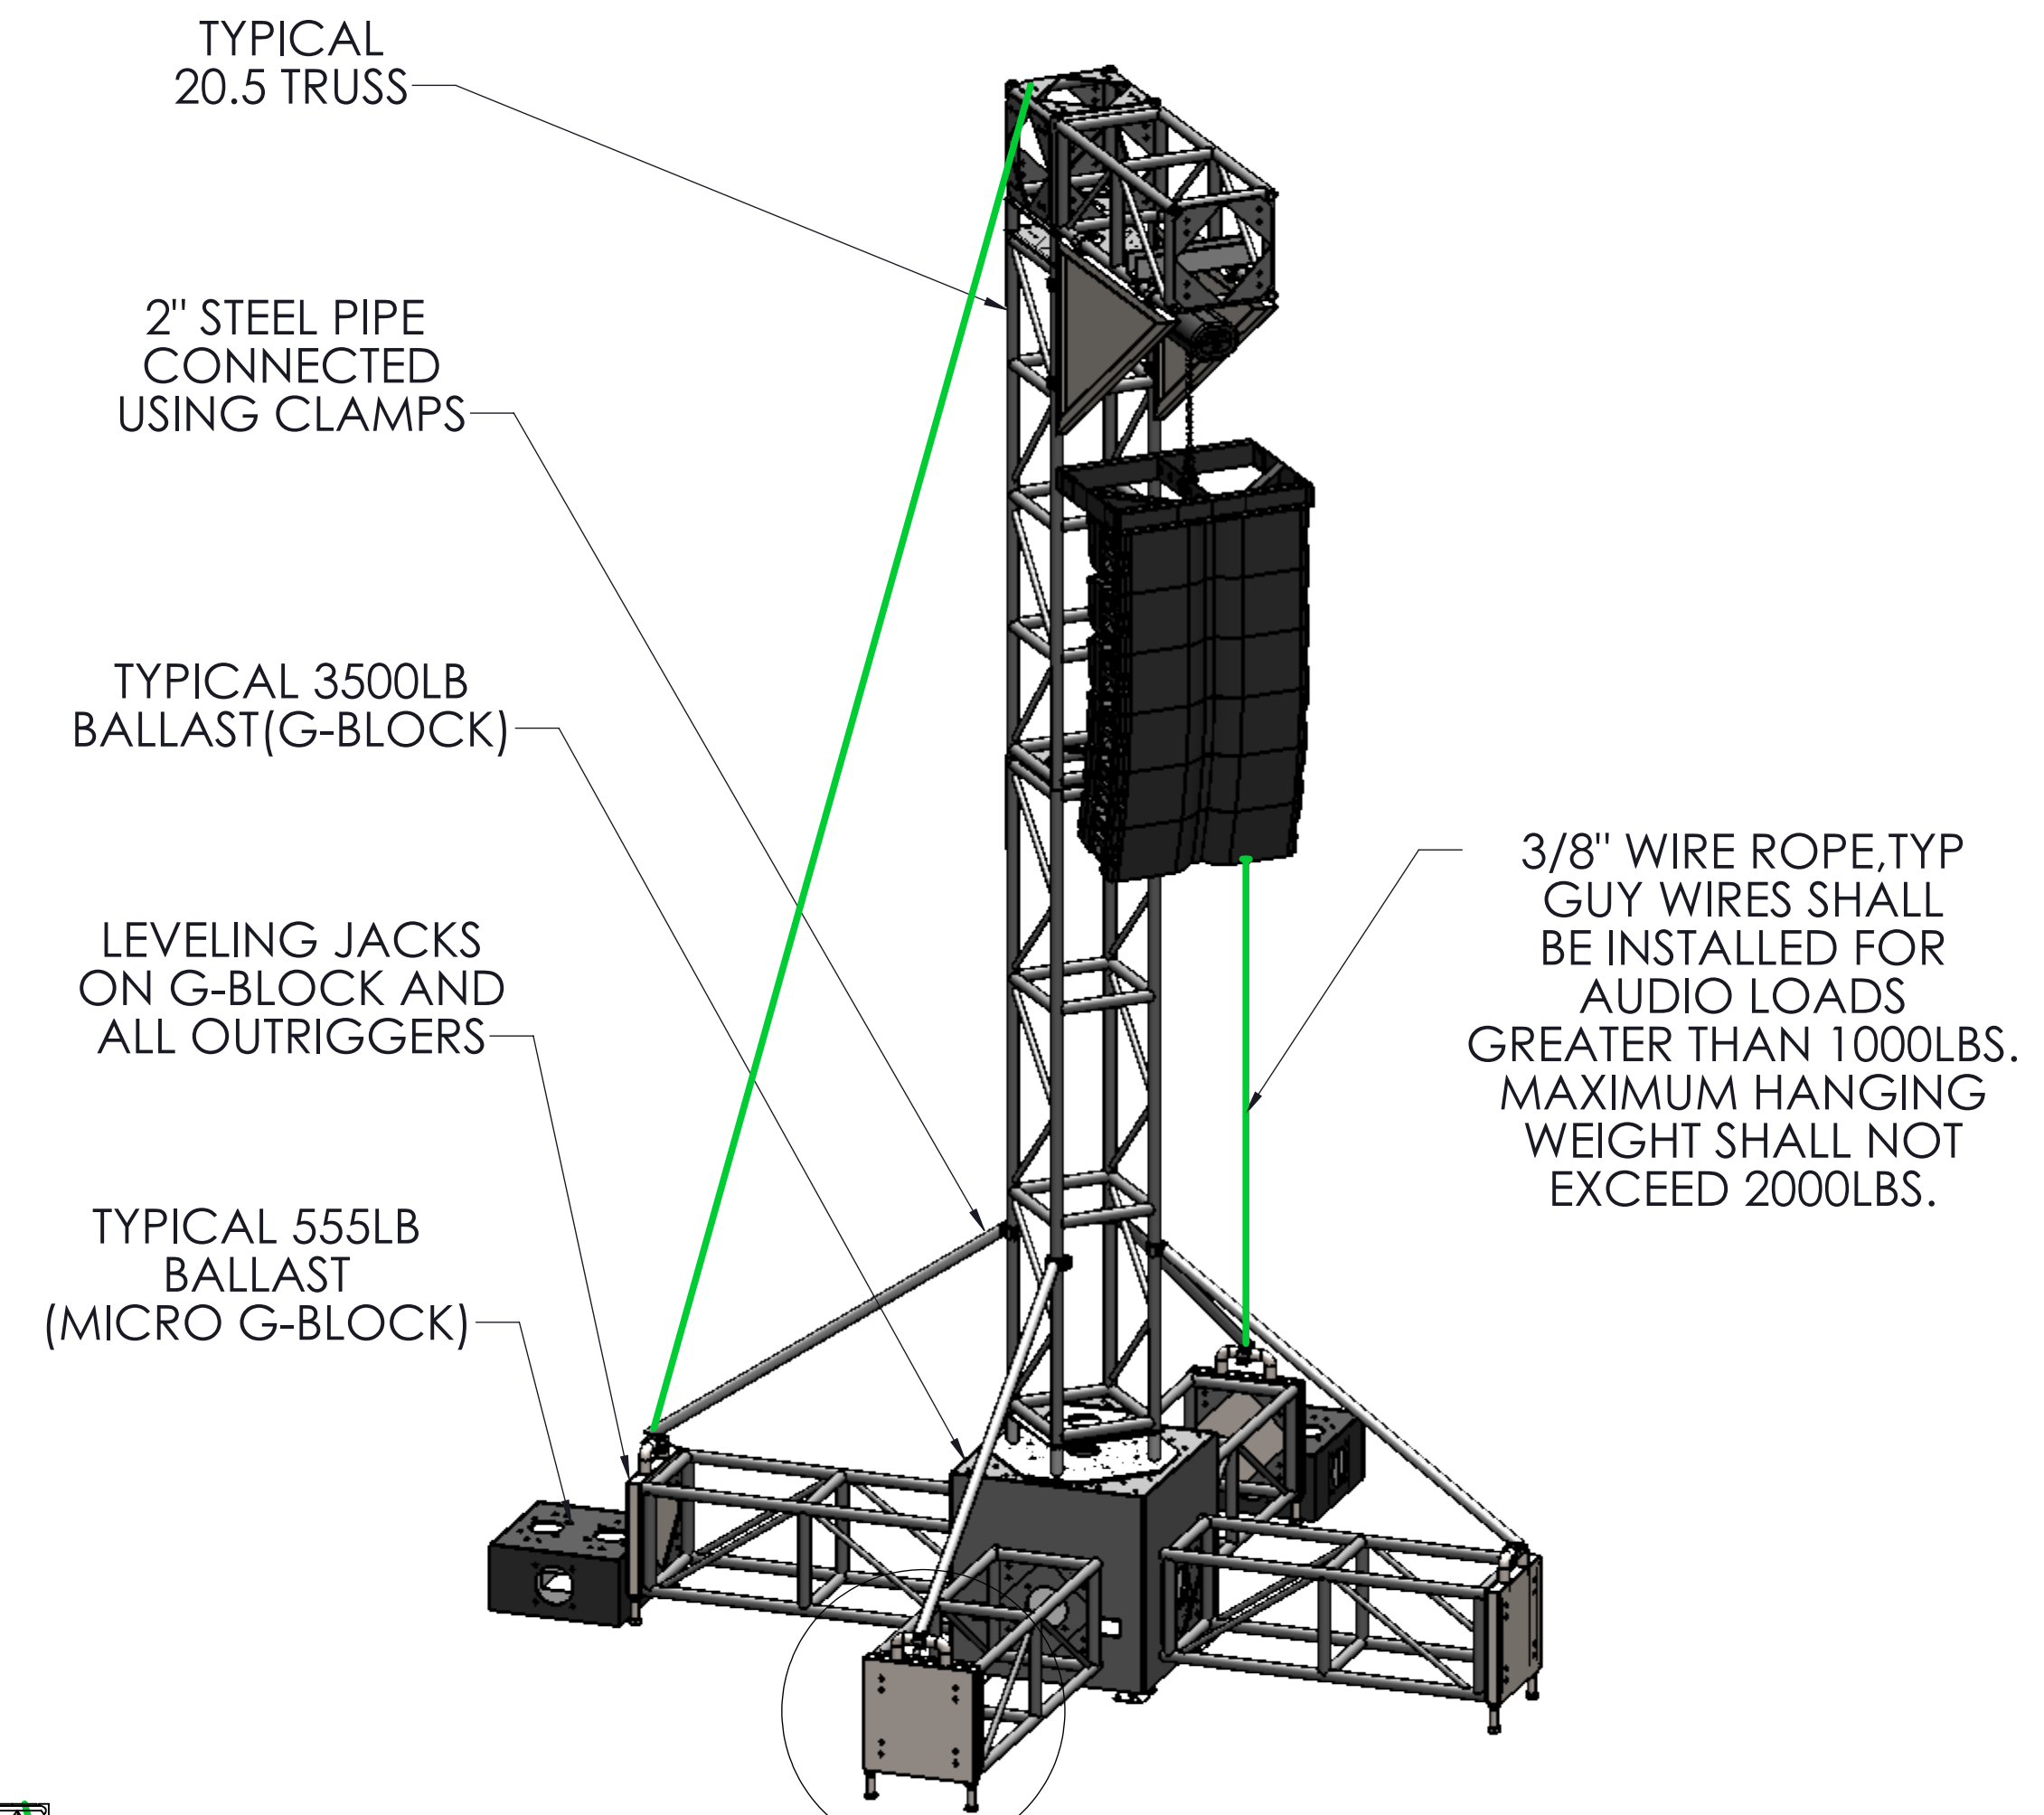


3/8" WIRE ROPE, TYP
GUY WIRES SHALL
BE INSTALLED FOR
AUDIO LOADS
GREATER THAN 1000LBS.
MAXIMUM HANGING
WEIGHT SHALL NOT
EXCEED 2000LBS.

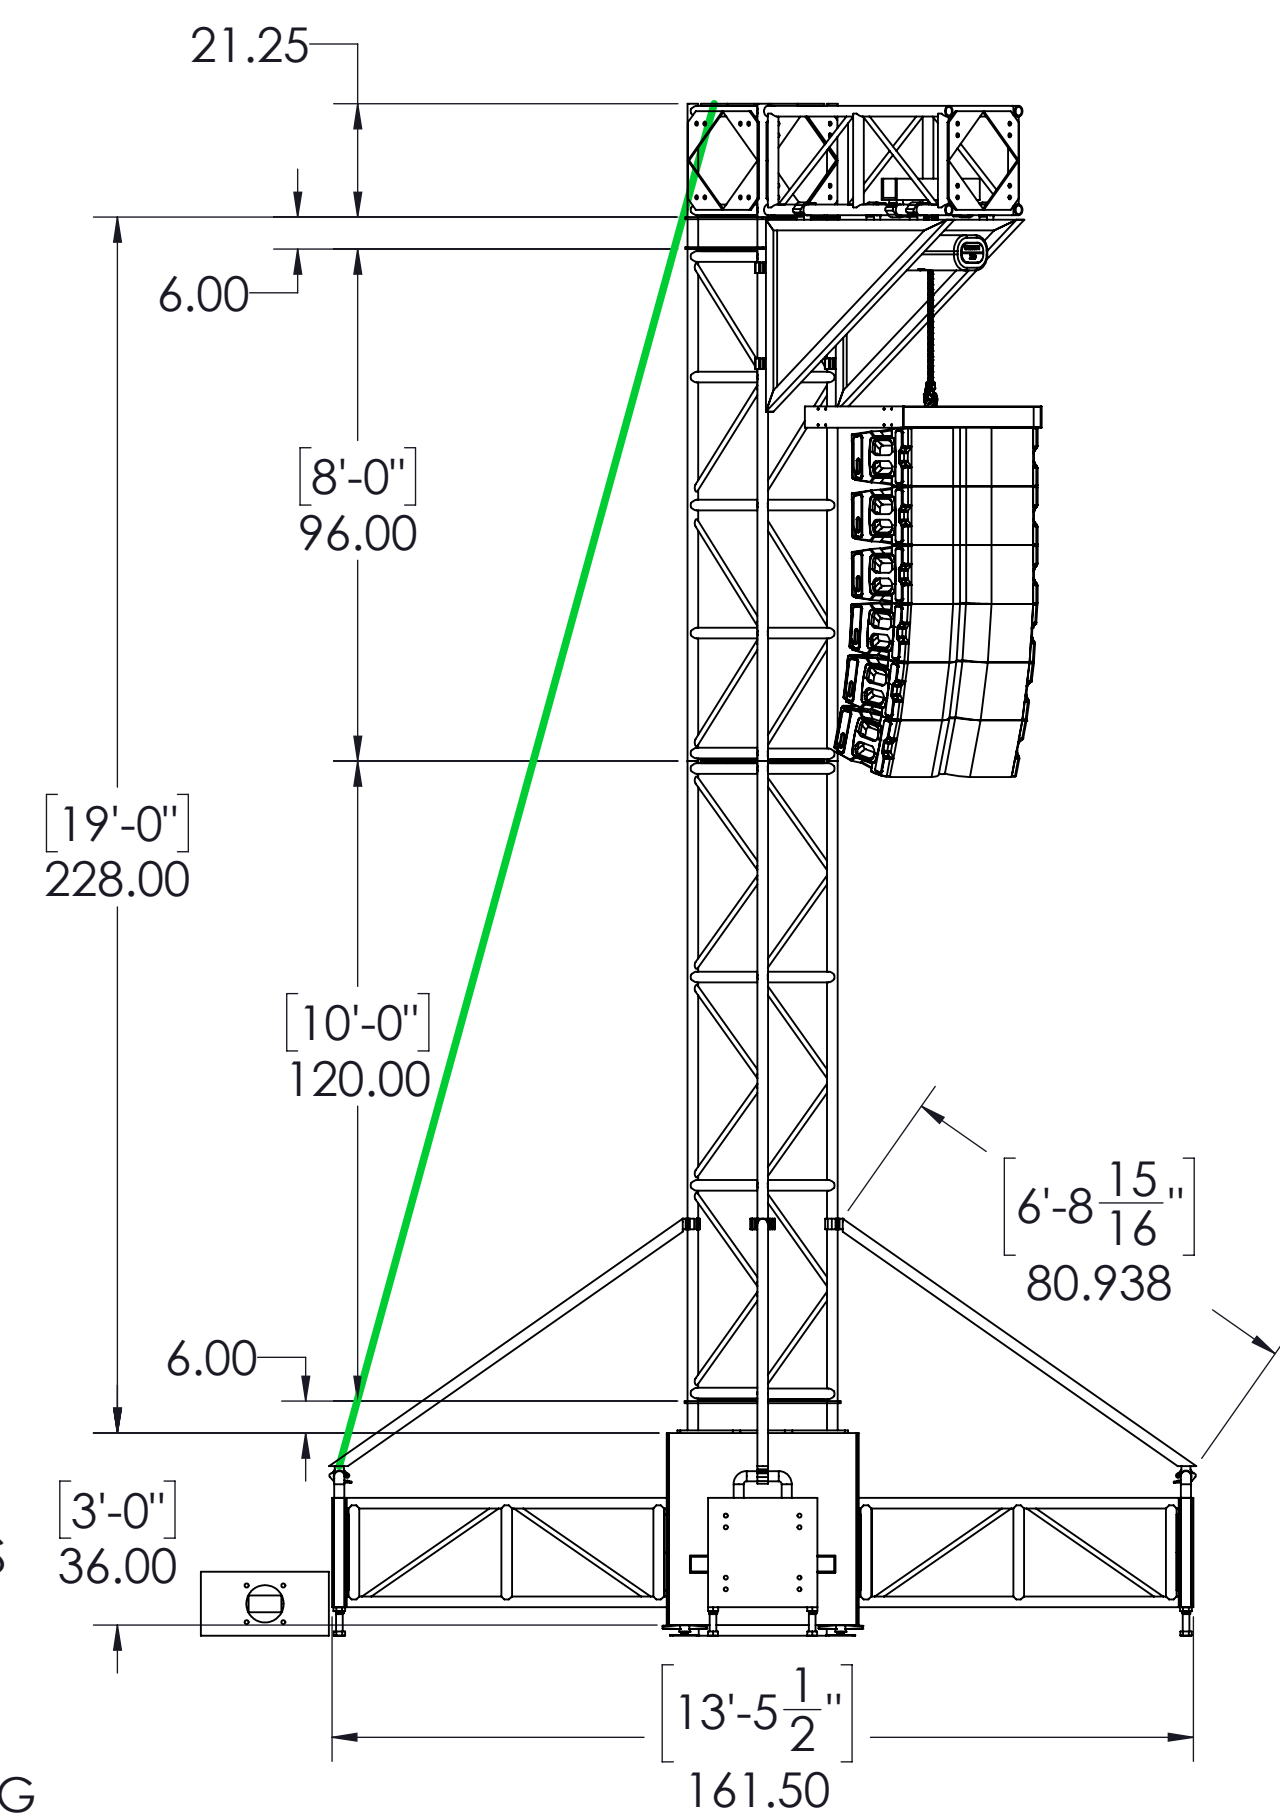

FRONT ELEVATION VIEW

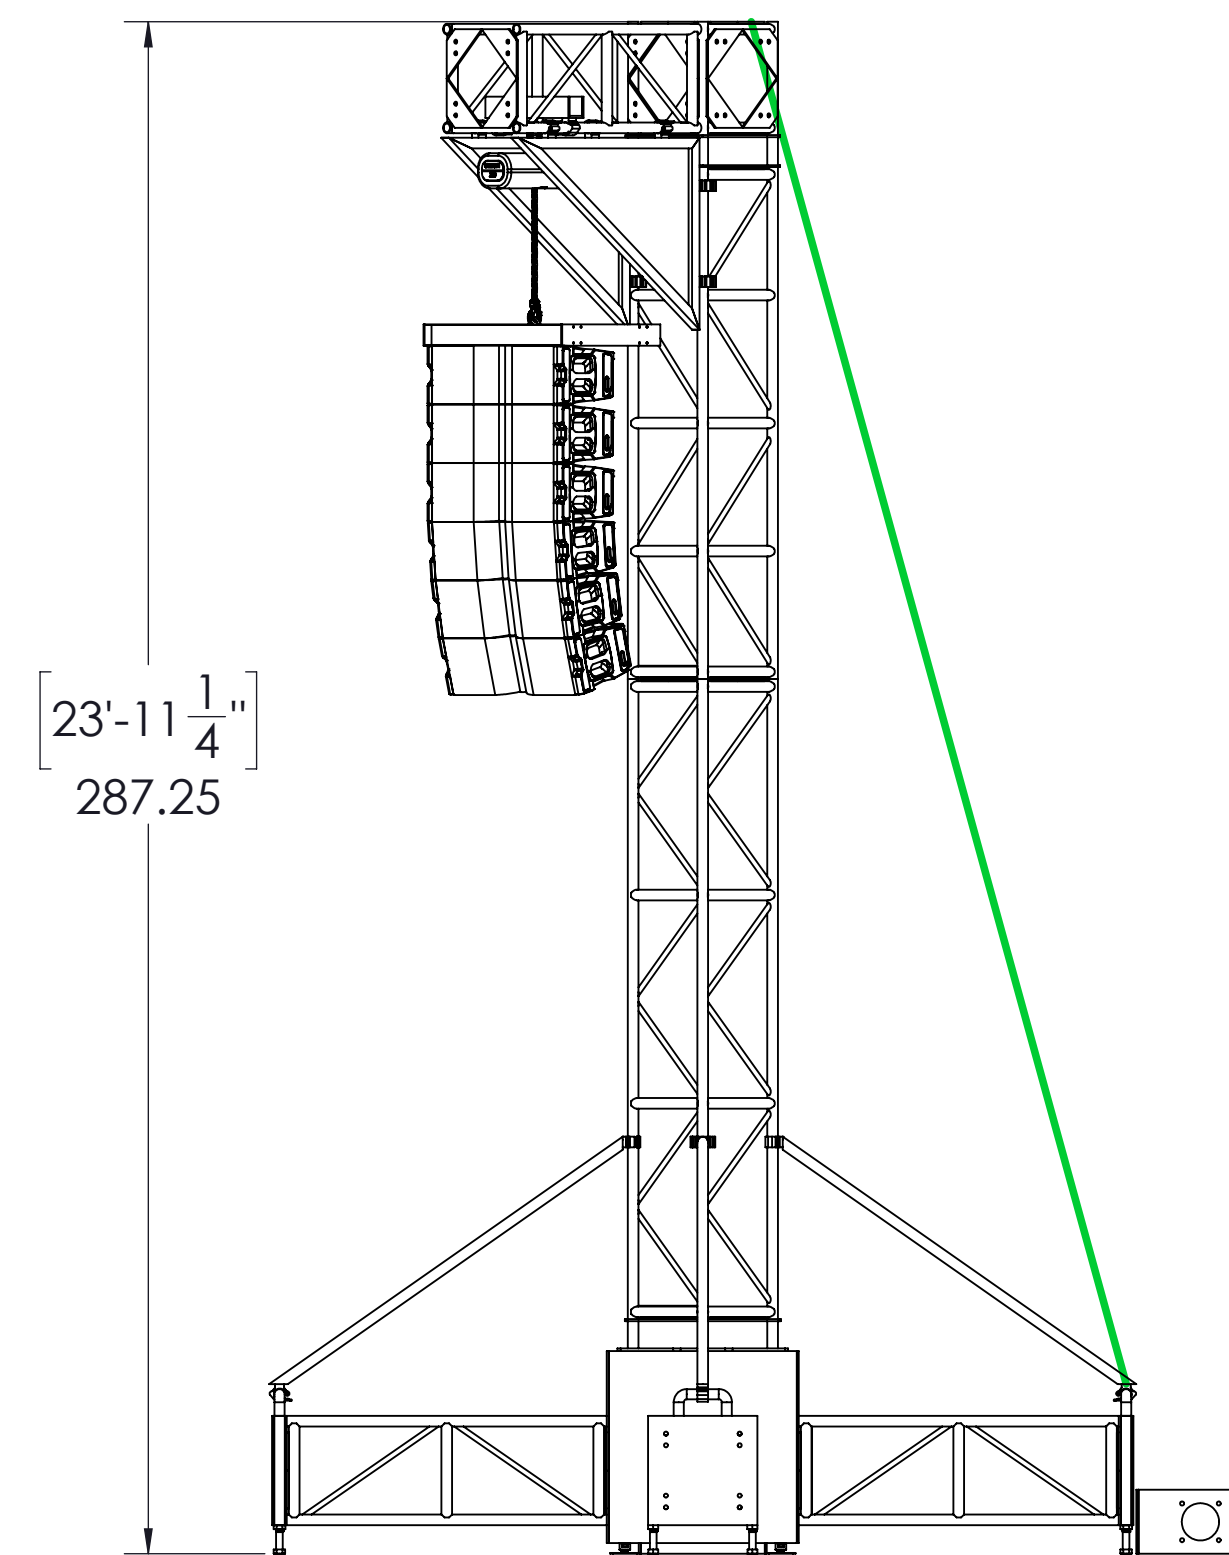

SIDE ELEVATION VIEW

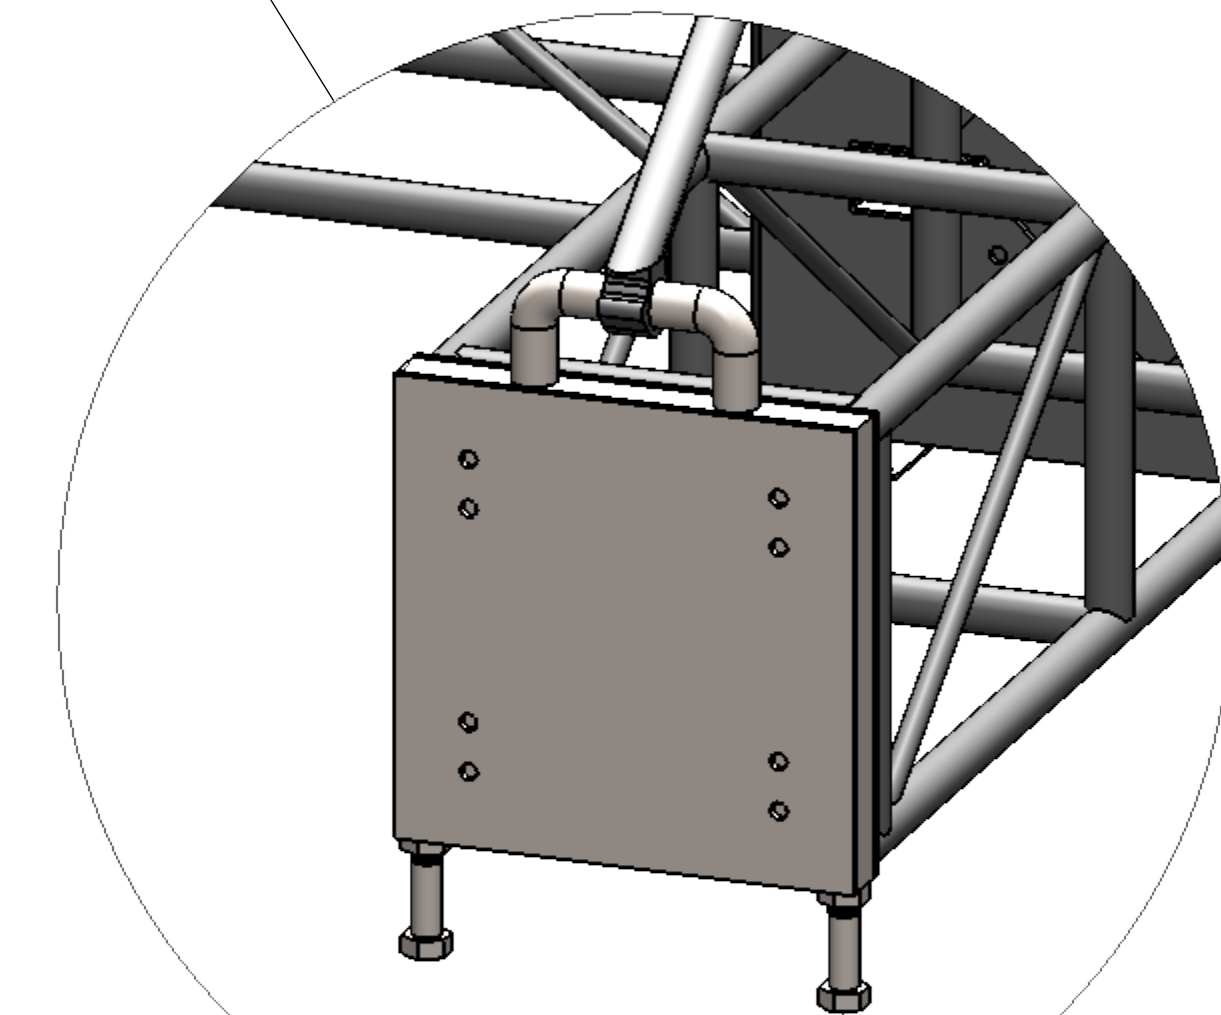

DETAIL A
SCALE 1 : 8

2. THE LINE ARRAY SHALL BE LOWERED TO THE GROUND AND SECURED WHEN WIND LOADS ARE EXPECTED TO EXCEED 30MPH.
1. MAXIMUM ALLOWABLE HANGING WEIGHT SHALL NOT EXCEED 1000LBS WITHOUT REAR GUY WIRES. MAXIMUM ALLOWABLE HANGING WEIGHT SHALL NOT EXCEED 2000LBS IF GUY WIRES ARE INSTALLED AS SHOWN.

NOTES: UNLESS OTHERWISE SPECIFIED

 GALLAGHER STAGING & PRODUCTIONS 15701 HERON AVE LA MIRADA, CA 90638	PROJECT NAME: G-BLOCK TOWER	DATE: 02/17/2016
	DRAWING TITLE: G-BLOCK TOWER - 24FT	REVISION: V2
	PROJECT NUMBER:	SCALE: 1 TO 36
	DRAWN BY: AARON SANCHEZ	ON 11 X 17 PAGE