


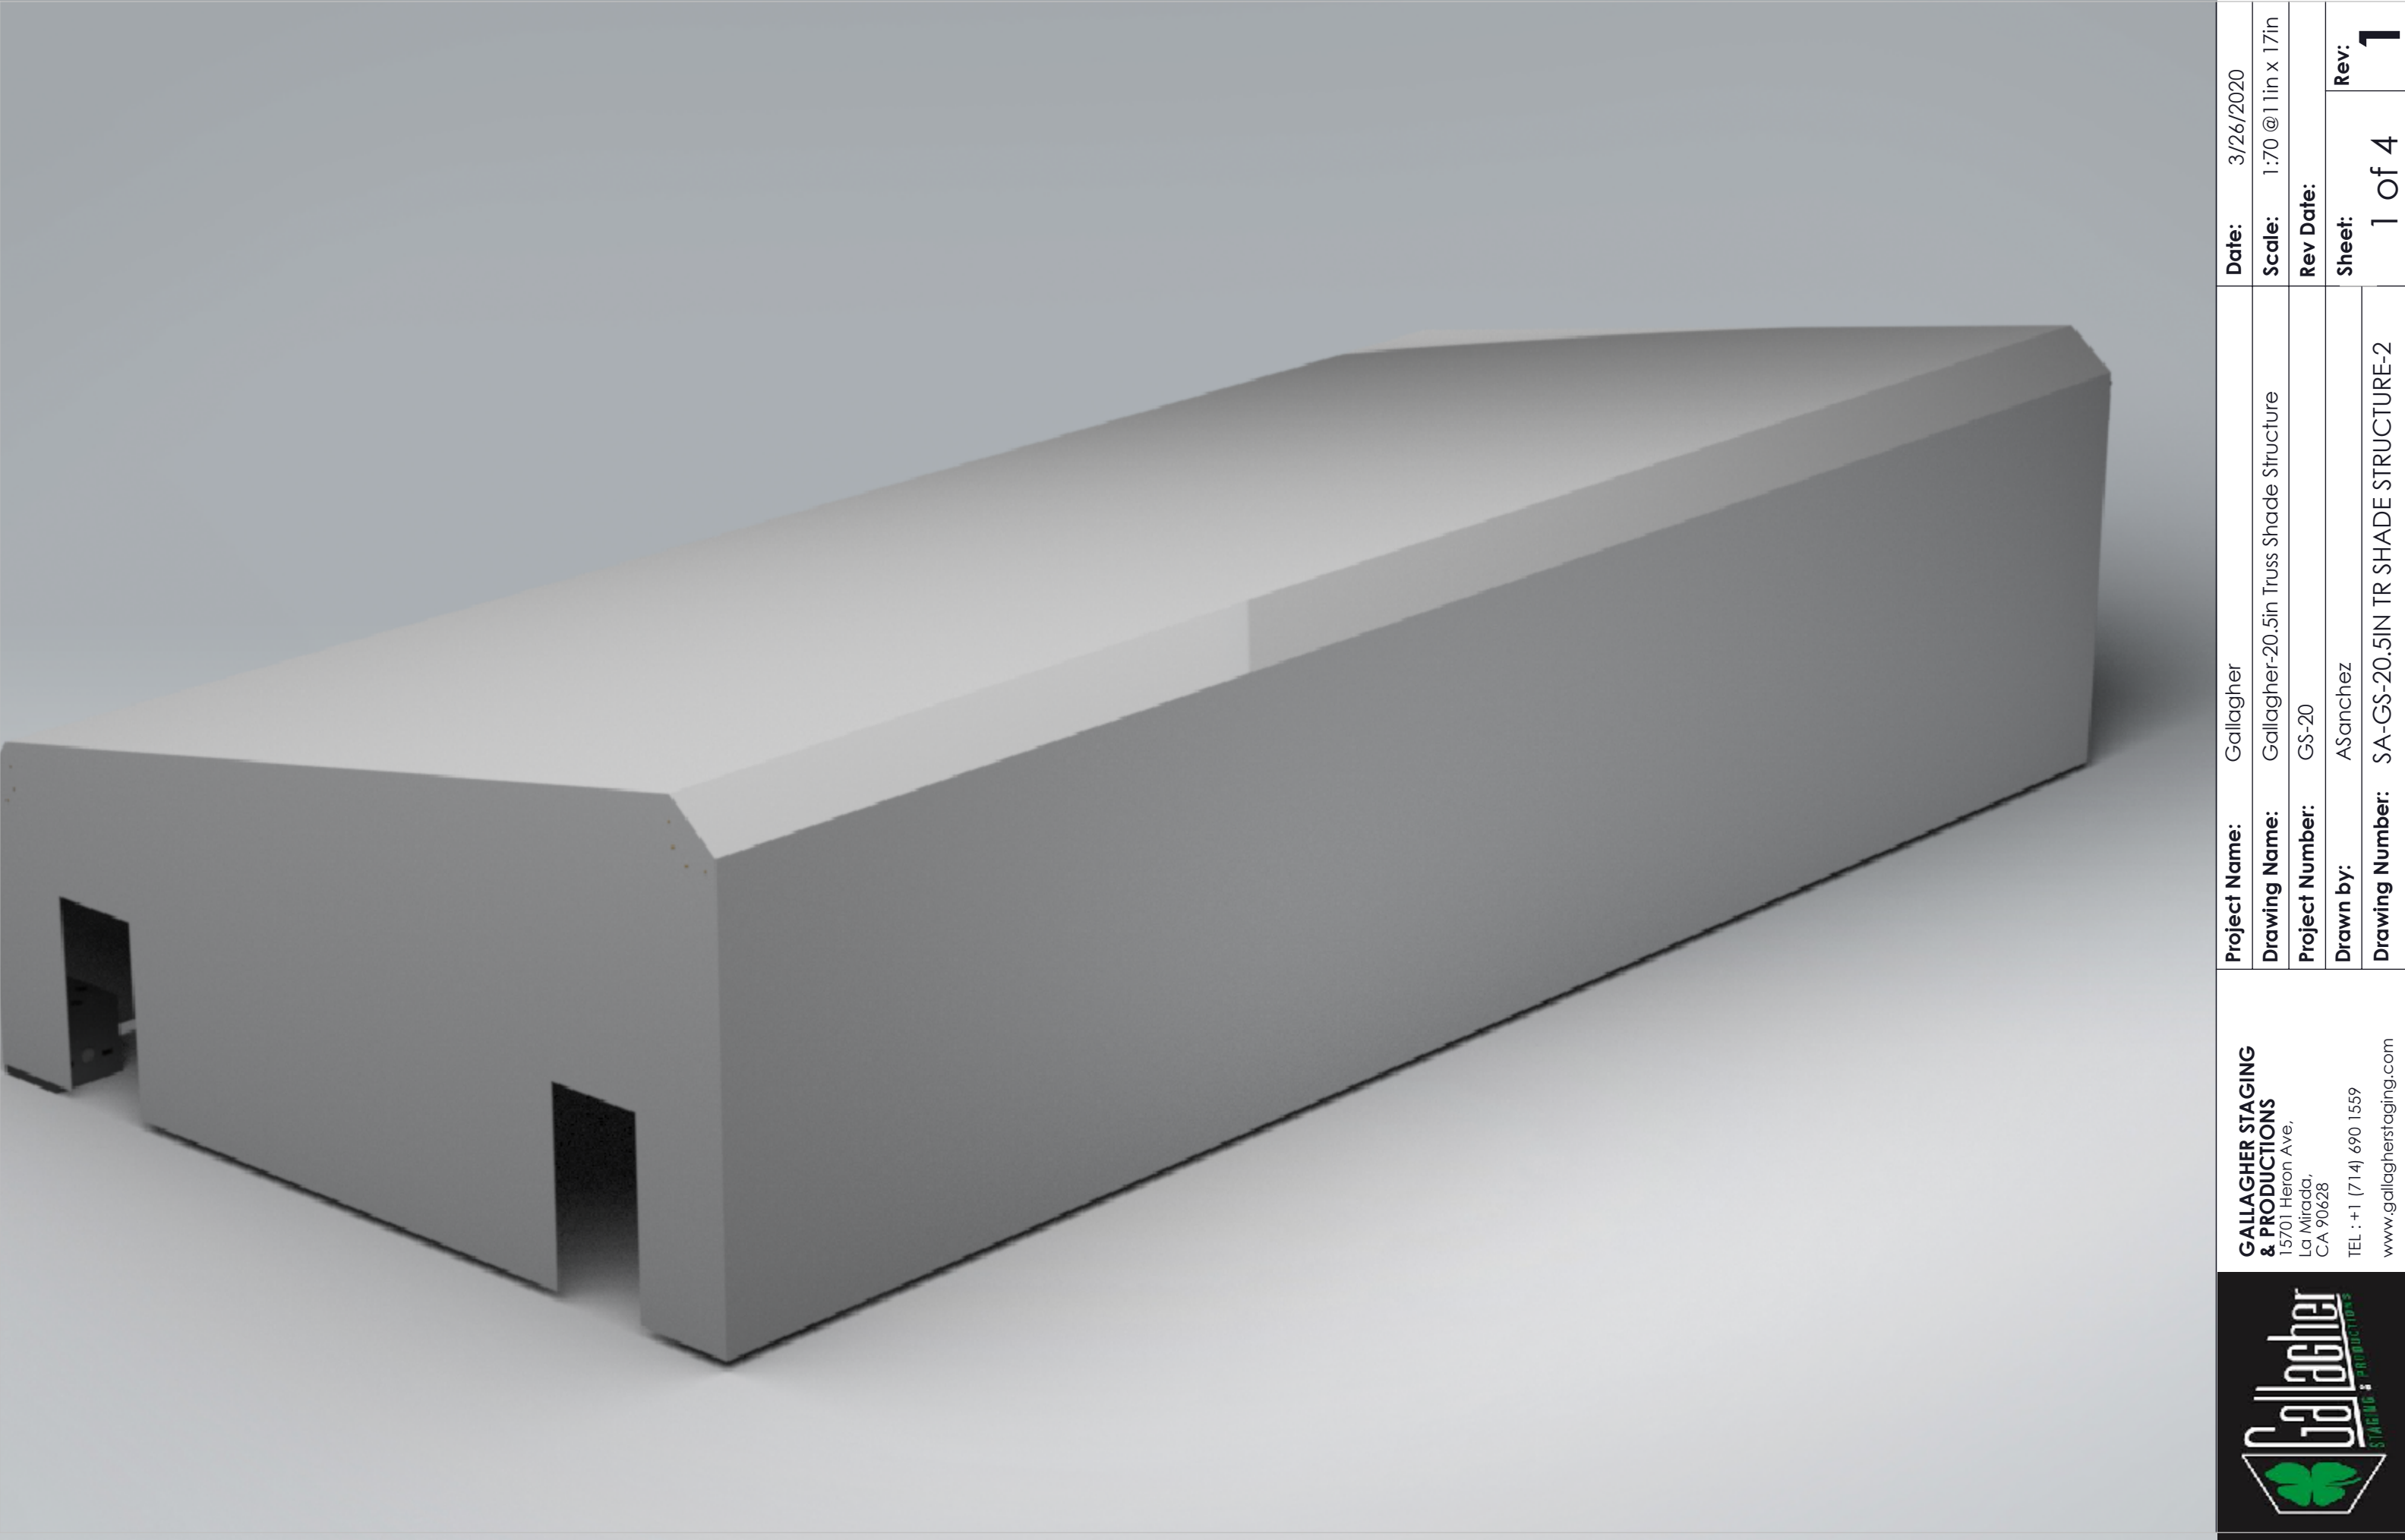

All dimensions in inches unless otherwise stated Do **NOT** measure undimensioned features **IF IN DOUBT - ASK!**




**GALLAGHER STAGING
& PRODUCTIONS**
15701 Heron Ave,
La Mirada,
CA 90628
TEL : +1 (714) 690 1559
www.gallagherstaging.com

Project Name:	Gallagher	Date:	3/26/2020
Drawing Name:	Gallagher-20.5in Truss Shade Structure	Scale:	1:70 @ 11in x 17in
Project Number:	GS-20	Rev Date:	
Drawn by:	ASanchez	Sheet:	Rev:
Drawing Number:	SA-GS-20.5IN TR SHADE STRUCTURE-2	1 of 4	1

THIS DRAWING IS PROPERTY OF **GALLAGHER STAGING AND PRODUCTIONS** AND CANNOT BE DUPLICATED, MODIFIED OR USED FOR ANY OTHER PURPOSE WITHOUT WRITTEN PERMISSION FROM GALLAGHER STAGING. USE OF THIS DRAWING FOR BIDDING IS STRICTLY PROHIBITED. VERIFY ALL DIMENSIONS, SPECIFICATIONS, AND CONDITIONS BEFORE USING THIS DRAWING FOR CONSTRUCTION. THIS DRAWING IS CONFIDENTIAL AND SHOULD NOT BE DISCLOSED TO A 3RD PARTY WITHOUT WRITTEN PERMISSION FROM **GALLAGHER STAGING AND PRODUCTIONS**.

BOM Table		
ITEM NO.	PART NUMBER	QTY.
1	G Block Assy	6
2	SA-GS-TR 20.5in_10FT	34
3	SA-GS-TR 20.5in_2FT	3
4	SA-GS-SP 20.5x20.5_0.5IN	6
5	SA-GS-CB 20.5in	20
6	SA-GS-20.5IN HB	5
7	SA-GS-20.5IN HB	5
8	SA-GS-TR 20.5in_1FT	5
9	SA-GS-TR 20.5in_6FT	3
10	SA-GS-TR 20.5in_8FT	16
11	COM-GS-20.5IN TR VINYL TOP-2	1

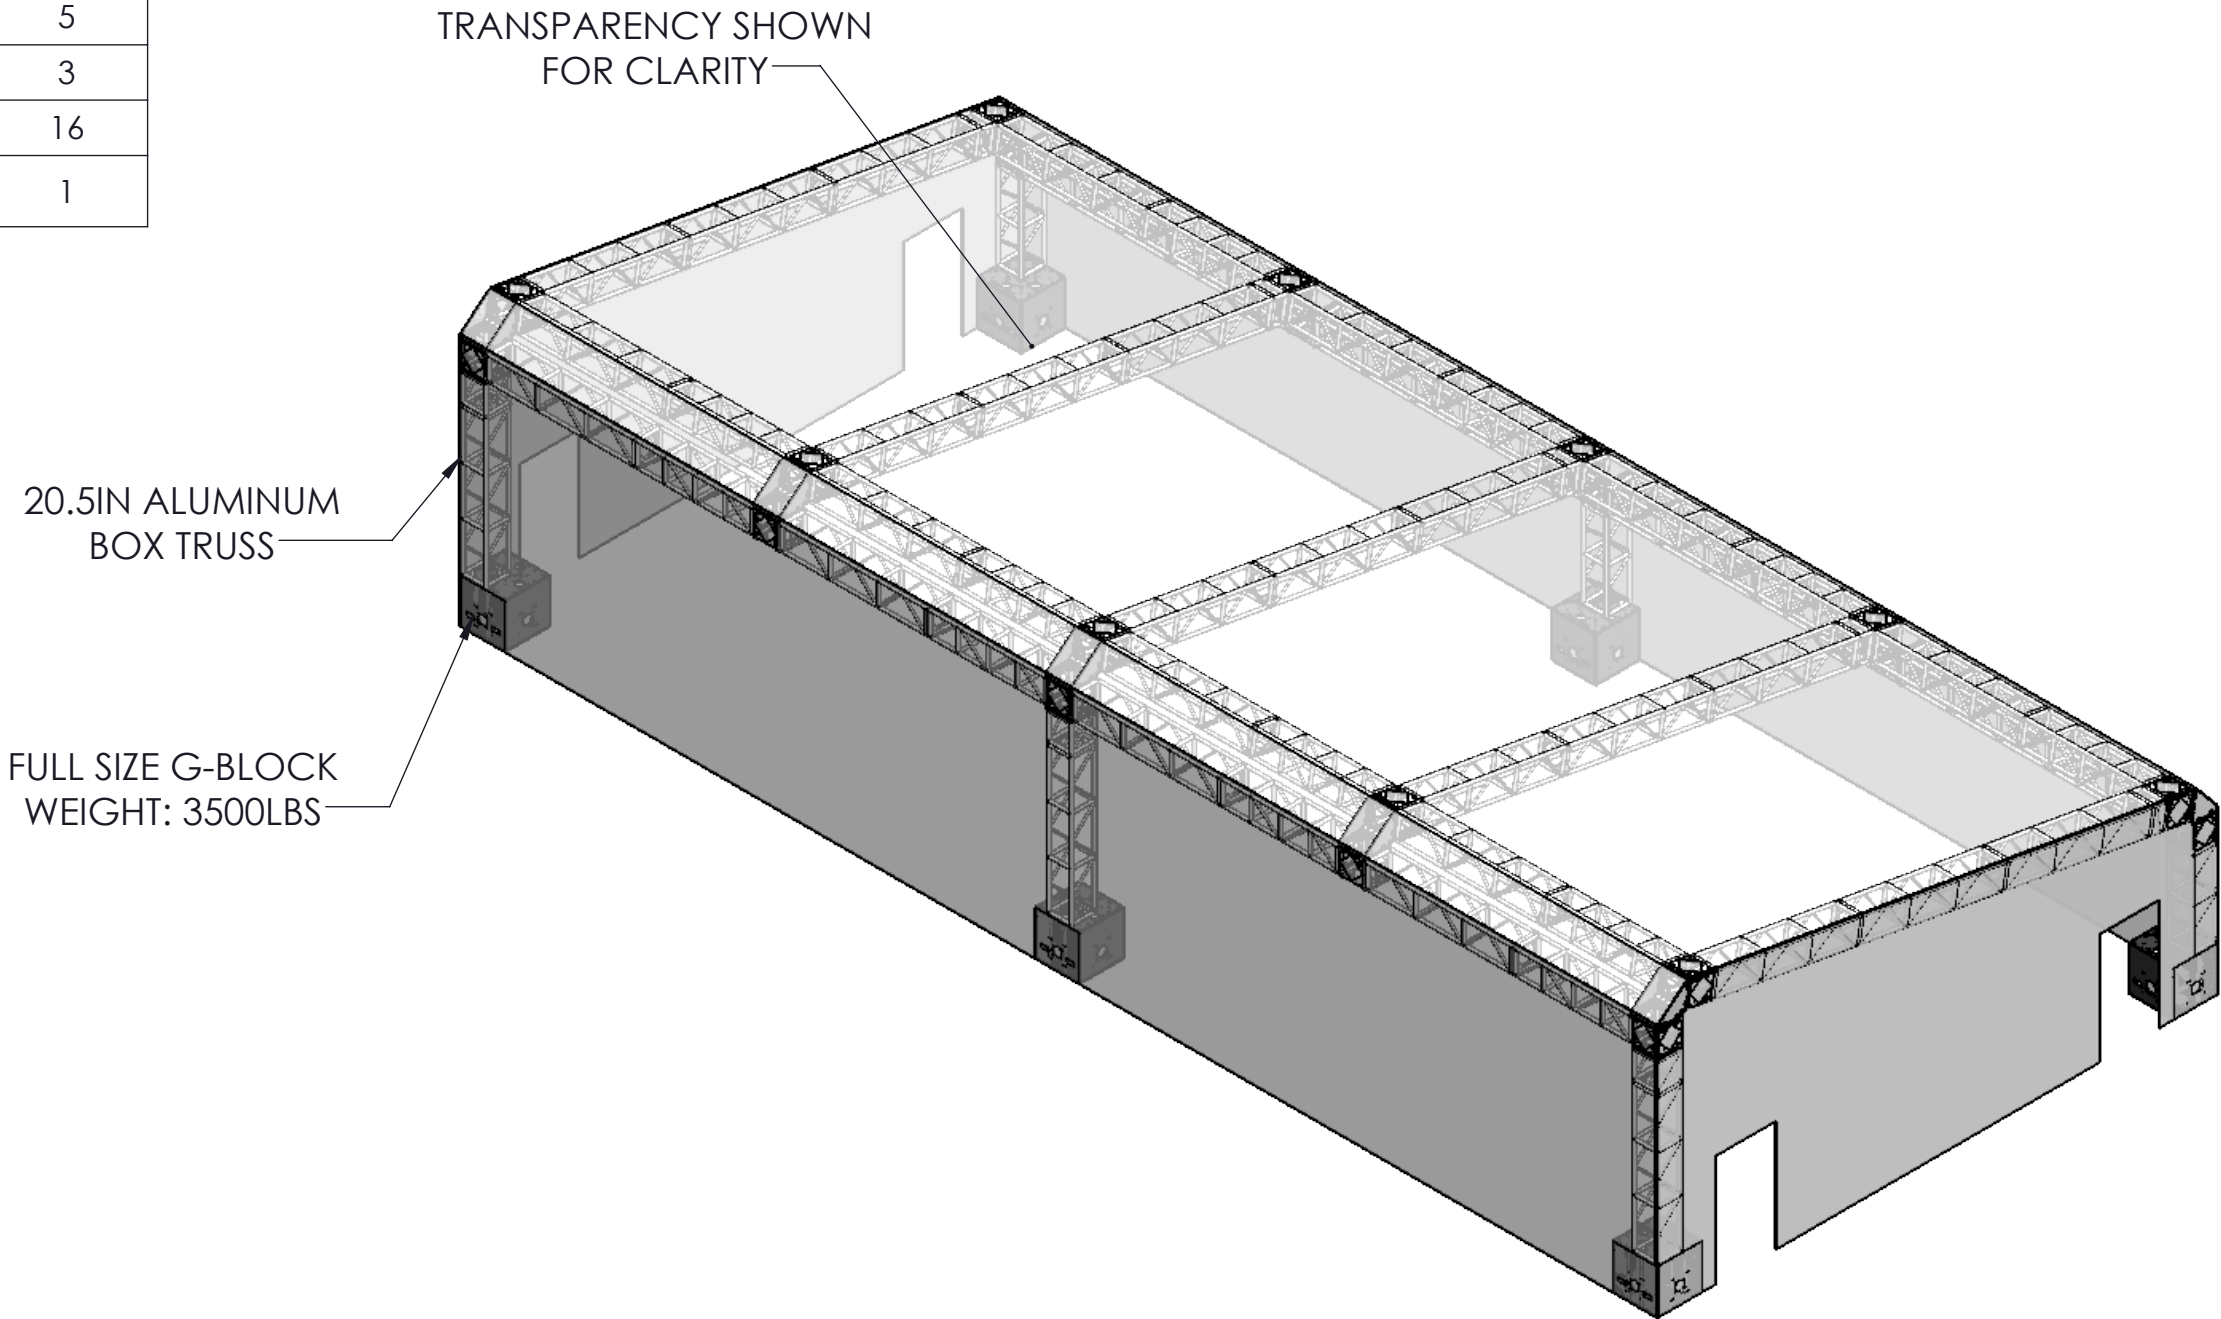


Project Name:	Gallagher	Date:	3/26/2020
Drawing Name:	Gallagher-20.5in Truss Shade Structure	Scale:	1:110 @ 11in x 17in
Project Number:	GS-20	Rev Date:	
Drawn by:	ASanchez	Sheet:	2 of 4
Drawing Number:	SA-GS-20.5IN TR SHADE STRUCTURE-2	Rev:	1


**GALLAGHER STAGING
& PRODUCTIONS**
15701 Heron Ave,
La Mirada,
CA 90628
TEL : +1 (714) 690 1559
www.gallagherstaging.com



THIS DRAWING IS PROPERTY OF GALLAGHER STAGING AND PRODUCTIONS AND CANNOT BE DUPLICATED, MODIFIED OR USED FOR ANY OTHER PURPOSE WITHOUT WRITTEN PERMISSION FROM GALLAGHER STAGING. USE OF THIS DRAWING FOR BIDDING IS STRICTLY PROHIBITED. VERIFY ALL DIMENSIONS, SPECIFICATIONS, AND CONDITIONS BEFORE USING THIS DRAWING FOR CONSTRUCTION. THIS DRAWING IS CONFIDENTIAL AND SHOULD NOT BE DISCLOSED TO A 3RD PARTY WITHOUT WRITTEN PERMISSION FROM GALLAGHER STAGING AND PRODUCTIONS.

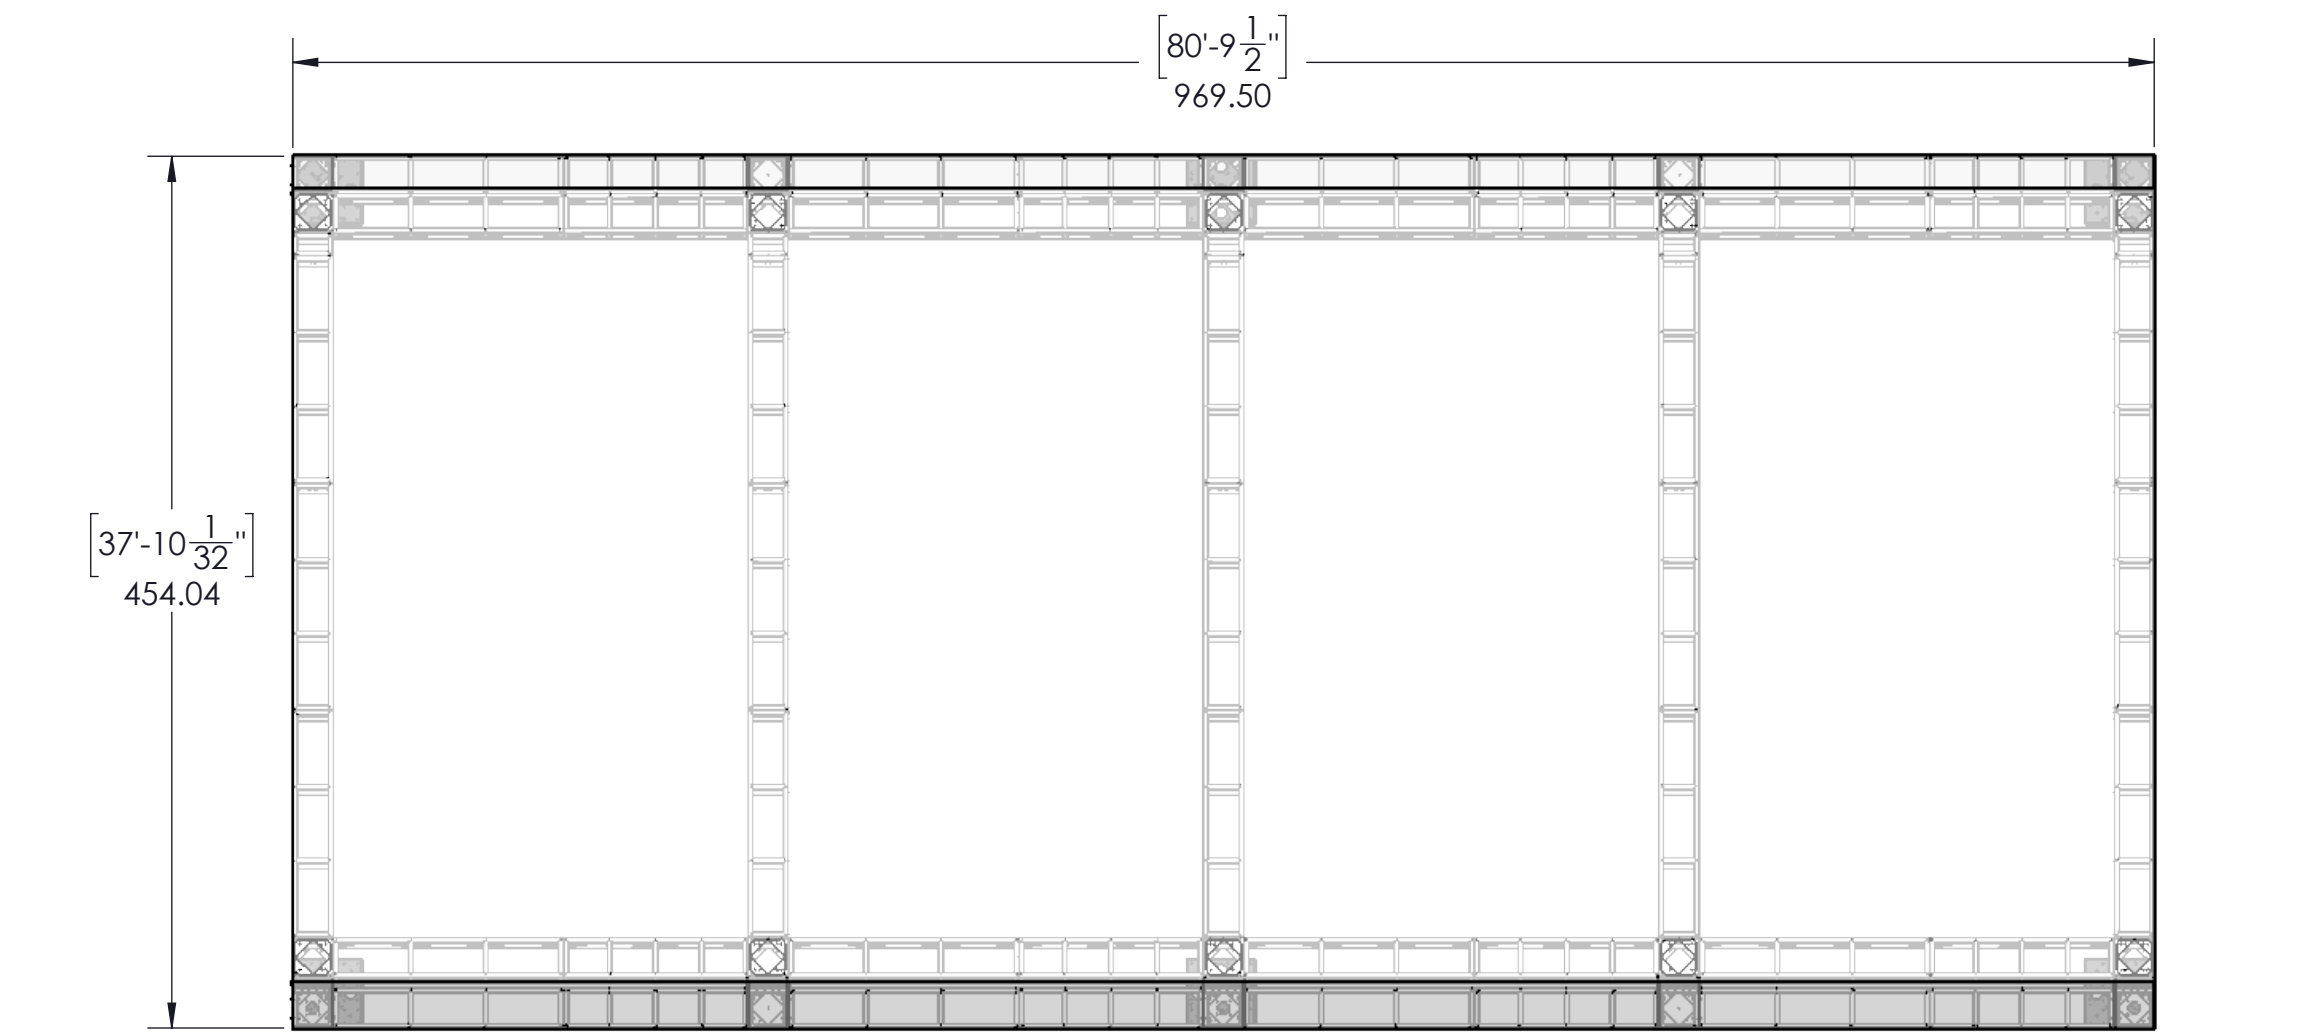

PLAN 2

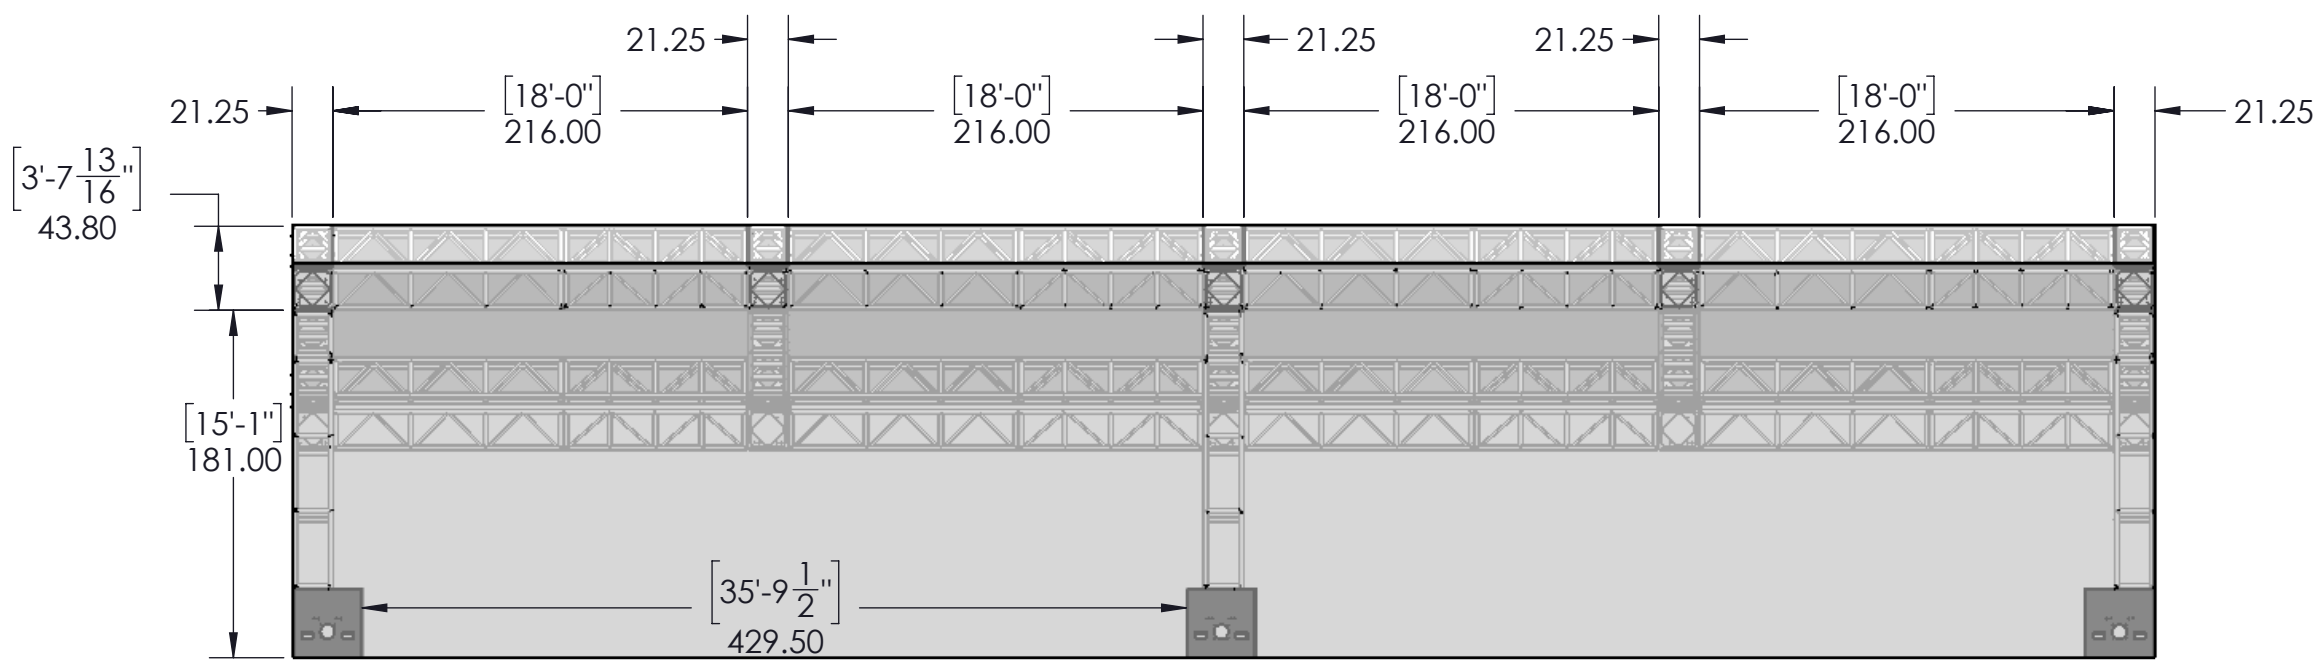

FRONT ELEVATION 1


All dimensions in inches unless otherwise stated Do **NOT** measure undimensioned features **IF IN DOUBT - ASK!**



GALLAGHER STAGING & PRODUCTIONS
15701 Heron Ave,
La Mirada,
CA 90628
TEL : +1 (714) 690 1559
www.gallagherstaging.com

Project Name:	Gallagher	Date:	3/26/2020
Drawing Name:	Gallagher-20.5in Truss Shade Structure	Scale:	1:100 @ 11in x 17in
Project Number:	GS-20	Rev Date:	
Drawn by:	ASanchez	Sheet:	3 of 4
Drawing Number:	SA-GS-20.5IN TR SHADE STRUCTURE-2	Rev:	1

THIS DRAWING IS PROPERTY OF GALLAGHER STAGING AND PRODUCTIONS AND CANNOT BE DUPLICATED, MODIFIED OR USED FOR ANY OTHER PURPOSE WITHOUT WRITTEN PERMISSION FROM GALLAGHER STAGING. USE OF THIS DRAWING FOR BIDDING IS STRICTLY PROHIBITED. VERIFY ALL DIMENSIONS, SPECIFICATIONS, AND CONDITIONS BEFORE USING THIS DRAWING FOR CONSTRUCTION. THIS DRAWING IS CONFIDENTIAL AND SHOULD NOT BE DISCLOSED TO A 3RD PARTY WITHOUT WRITTEN PERMISSION FROM GALLAGHER STAGING AND PRODUCTIONS.

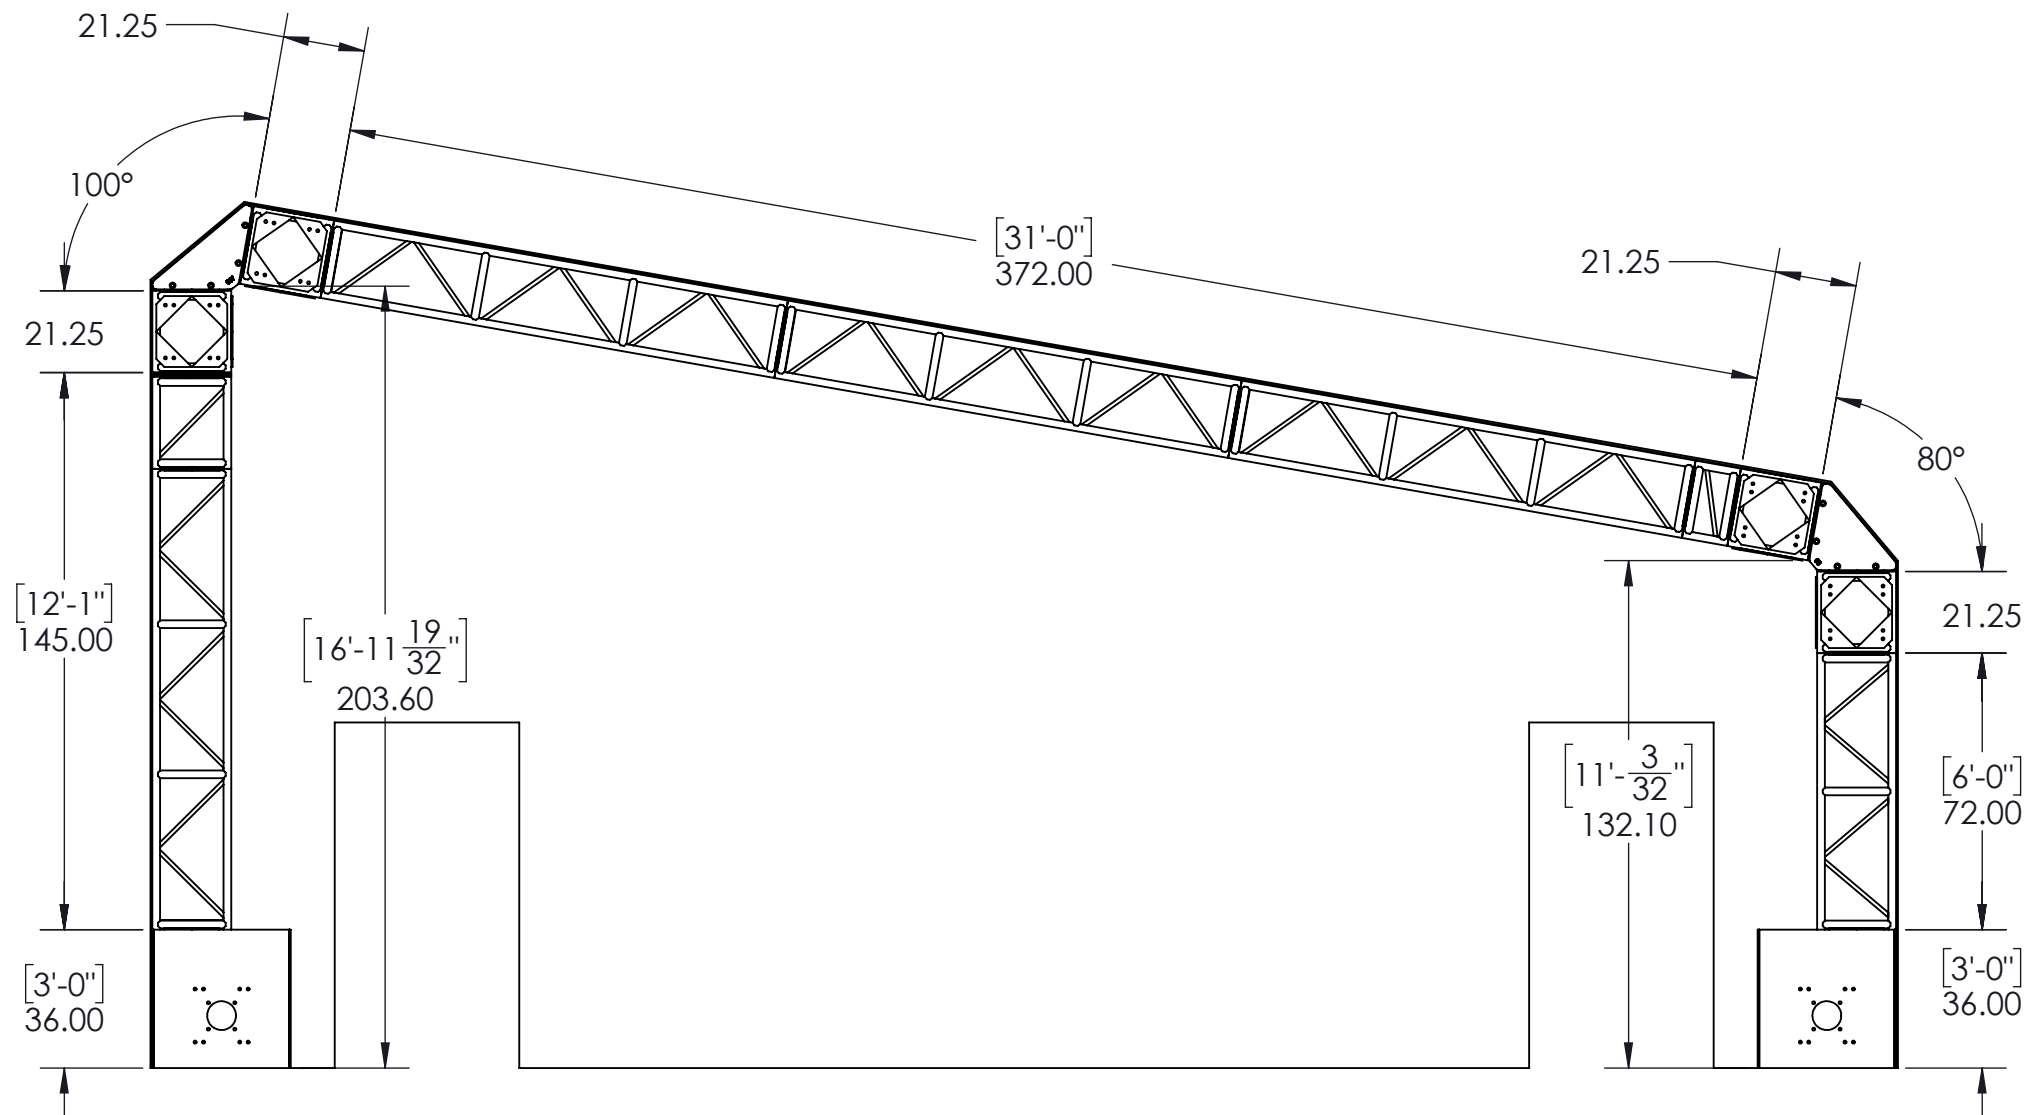

END ELEVATION

3

All dimensions in inches unless otherwise stated Do **NOT** measure undimensioned features **IF IN DOUBT - ASK!**



**GALLAGHER STAGING
& PRODUCTIONS**
15701 Heron Ave,
La Mirada,
CA 90628
TEL : +1 (714) 690 1559
www.gallagherstaging.com

Project Name:	Gallagher	Date:	3/26/2020
Drawing Name:	Gallagher-20.5in Truss Shade Structure	Scale:	1:50 @ 11in x 17in
Project Number:	GS-20	Rev Date:	
Drawn by:	ASanchez	Sheet:	4 of 4
Drawing Number:	SA-GS-20.5IN TR SHADE STRUCTURE-2	Rev:	1

THIS DRAWING IS PROPERTY OF GALLAGHER STAGING AND PRODUCTIONS AND CANNOT BE DUPLICATED, MODIFIED OR USED FOR ANY OTHER PURPOSE WITHOUT WRITTEN PERMISSION FROM GALLAGHER STAGING. USE OF THIS DRAWING FOR BIDDING IS STRICTLY PROHIBITED. VERIFY ALL DIMENSIONS, SPECIFICATIONS, AND CONDITIONS BEFORE USING THIS DRAWING FOR CONSTRUCTION. THIS DRAWING IS CONFIDENTIAL AND SHOULD NOT BE DISCLOSED TO A 3RD PARTY WITHOUT WRITTEN PERMISSION FROM GALLAGHER STAGING AND PRODUCTIONS.