


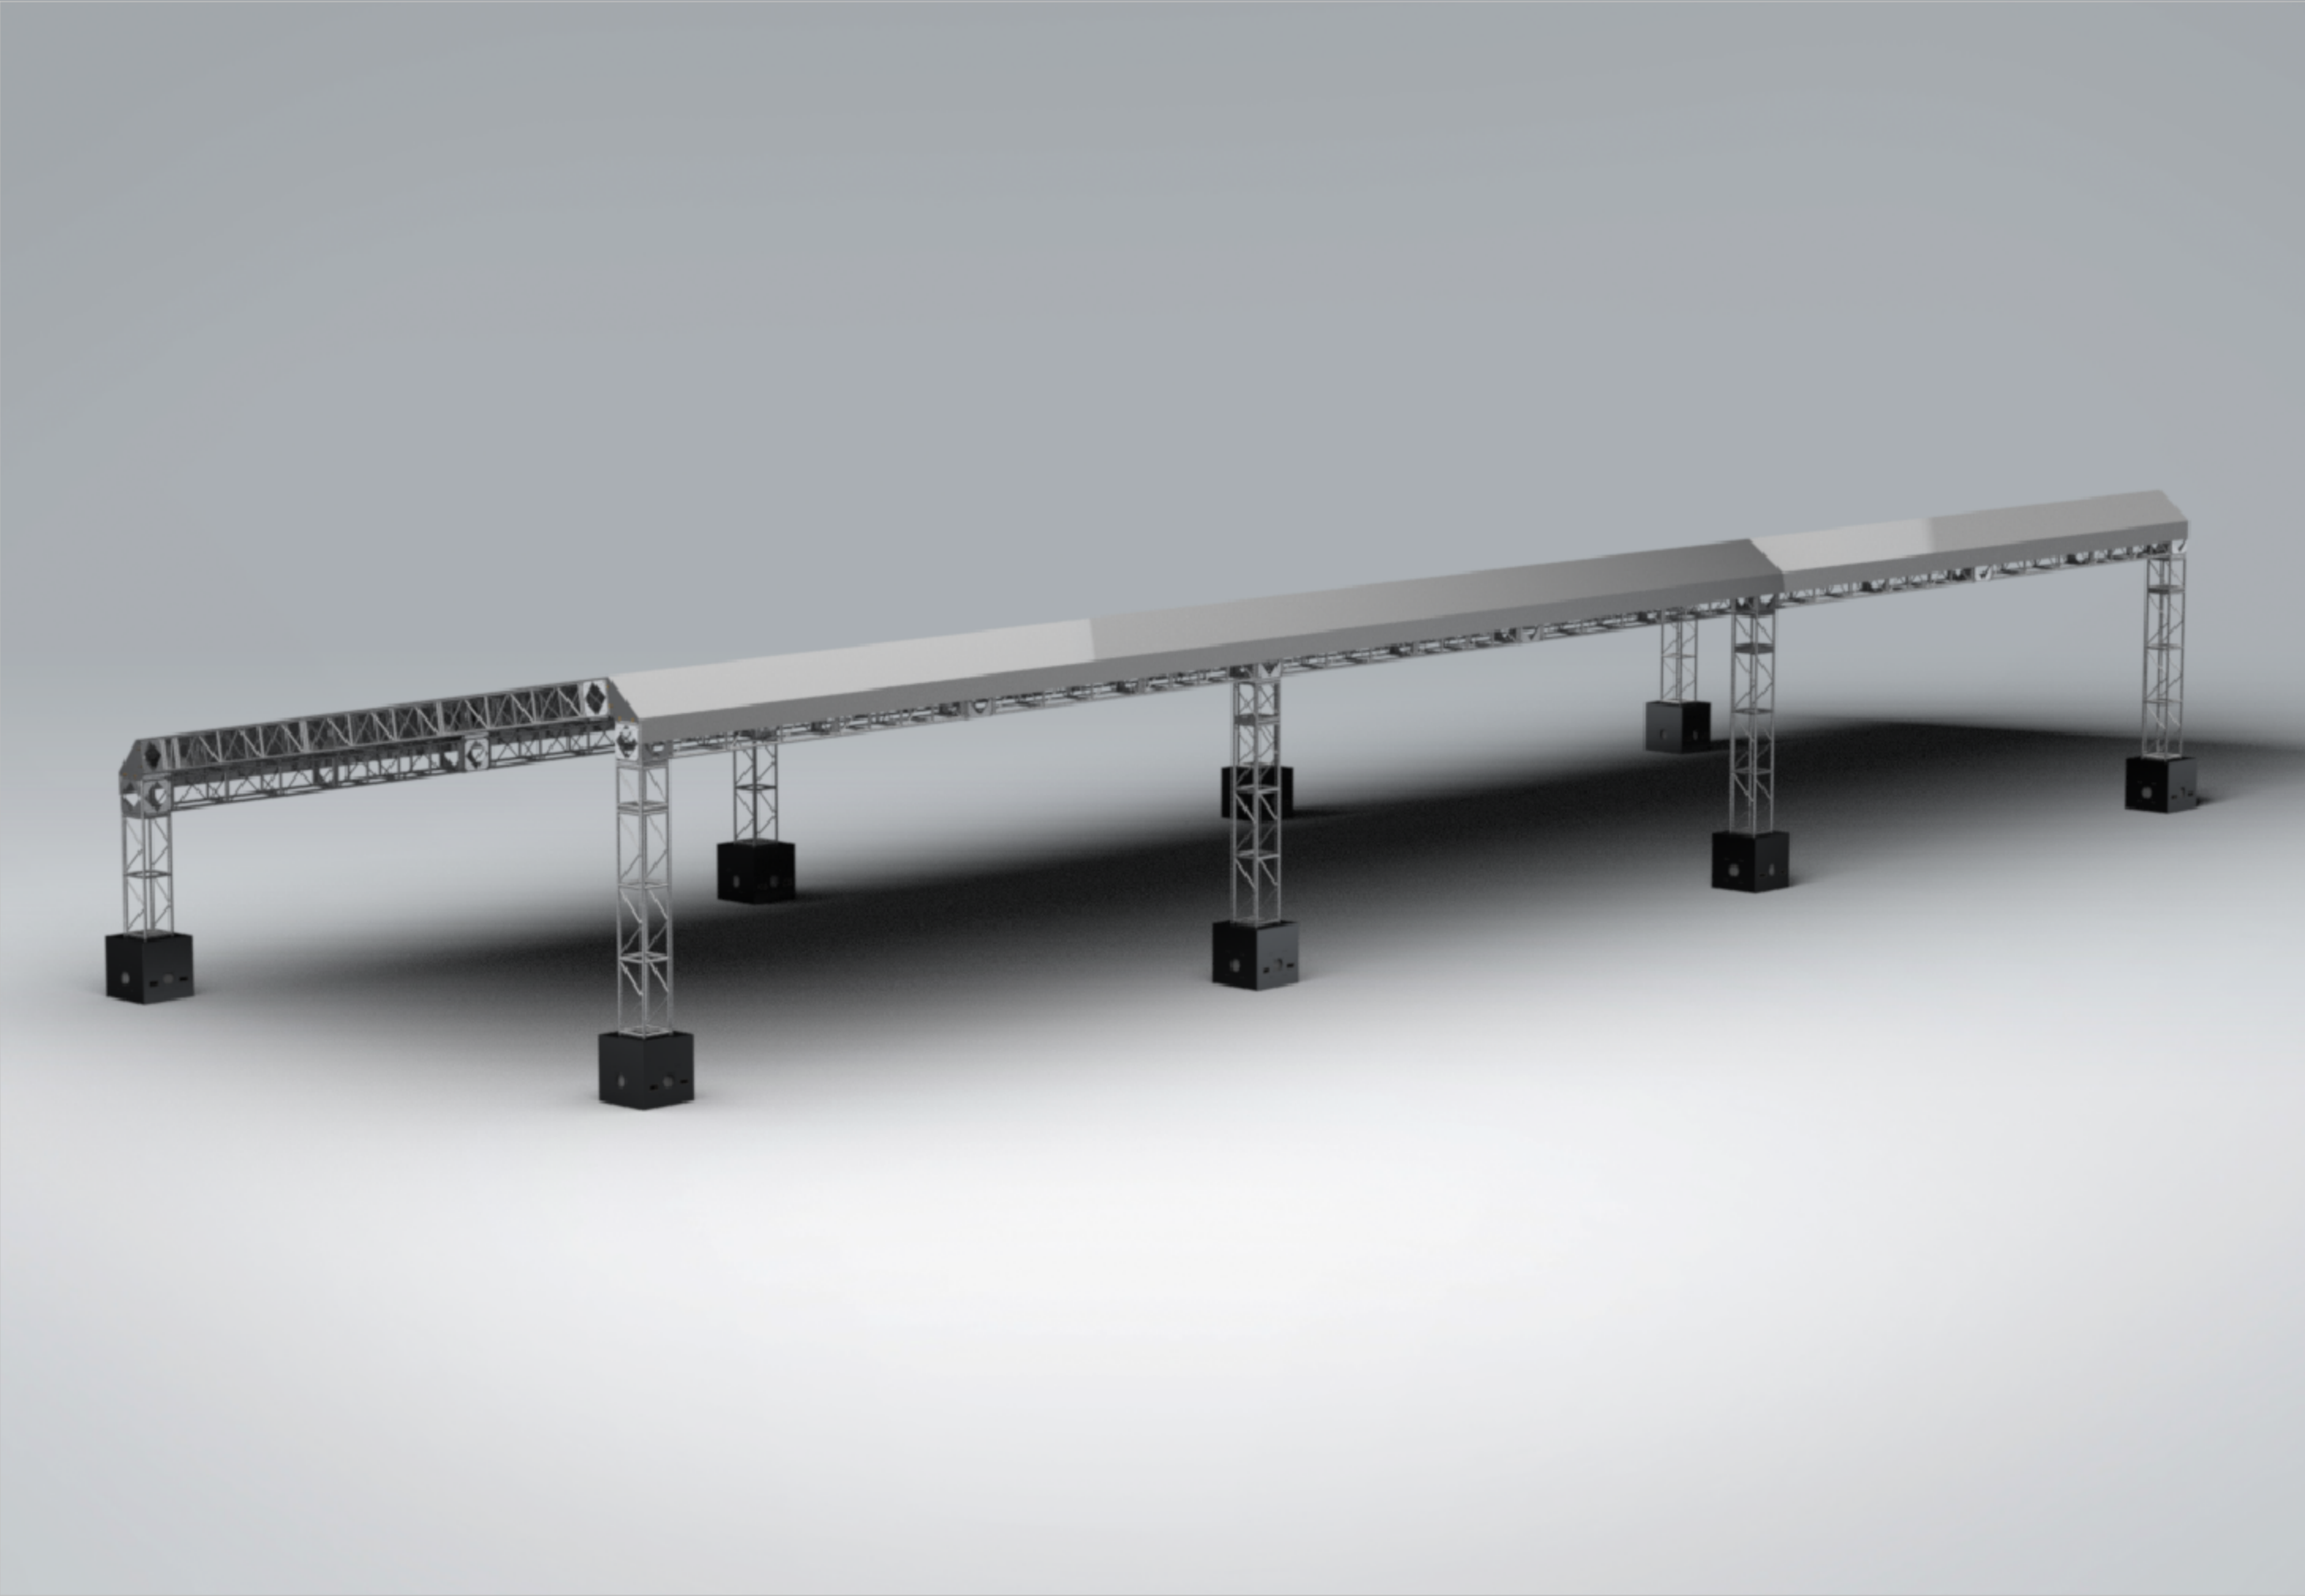


All dimensions in inches unless otherwise stated Do **NOT** measure undimensioned features **IF IN DOUBT - ASK!**

|   |                        |                                   |                  |                    |
|---|------------------------|-----------------------------------|------------------|--------------------|
| <br><b>GALLAGHER STAGING &amp; PRODUCTIONS</b><br>15701 Heron Ave,<br>La Mirada,<br>CA 90628<br>TEL : +1 (714) 690 1559<br>www.gallagherstaging.com | <b>Project Name:</b>   | Gallagher                         | <b>Date:</b>     | 3/26/2020          |
|   | <b>Drawing Name:</b>   | Gallagher-Truss Structure         | <b>Scale:</b>    | 1:70 @ 11in x 17in |
|   | <b>Project Number:</b> | GS-20                             | <b>Rev Date:</b> |                    |
|   | <b>Drawn by:</b>       | Aaron Sanchez                     | <b>Sheet:</b>    | <b>Rev:</b>        |
|   | <b>Drawing Number:</b> | SA-GS-20.5IN TR SHADE STRUCTURE-3 | <b>1 of 4</b>    | <b>1</b>           |

THIS DRAWING IS PROPERTY OF **GALLAGHER STAGING AND PRODUCTIONS** AND CANNOT BE DUPLICATED, MODIFIED OR USED FOR ANY OTHER PURPOSE WITHOUT WRITTEN PERMISSION FROM GALLAGHER STAGING. USE OF THIS DRAWING FOR BIDDING IS STRICTLY PROHIBITED. VERIFY ALL DIMENSIONS, SPECIFICATIONS, AND CONDITIONS BEFORE USING THIS DRAWING FOR CONSTRUCTION. THIS DRAWING IS CONFIDENTIAL AND SHOULD NOT BE DISCLOSED TO A 3RD PARTY WITHOUT WRITTEN PERMISSION FROM **GALLAGHER STAGING AND PRODUCTIONS**.


| BOM Table |                                 |      |
|-----------|---------------------------------|------|
| ITEM NO.  | PART NUMBER                     | QTY. |
| 1         | G Block Assy                    | 8    |
| 2         | SA-GS-TR 20.5in_10FT            | 49   |
| 3         | SA-GS-TR 20.5in_2FT             | 4    |
| 4         | SA-GS-SP<br>20.5x20.5_0.5IN     | 8    |
| 5         | SA-GS-CB 20.5in                 | 28   |
| 6         | SA-GS-20.5IN HB                 | 7    |
| 7         | SA-GS-20.5IN HB                 | 7    |
| 8         | SA-GS-TR 20.5in_1FT             | 7    |
| 9         | SA-GS-TR 20.5in_6FT             | 4    |
| 10        | SA-GS-TR 20.5in_8FT             | 24   |
| 11        | COM-GS-20.5IN TR<br>VINYL TOP-2 | 2    |
| 12        | COM-GS-20.5IN TR<br>VINYL TOP-3 | 1    |

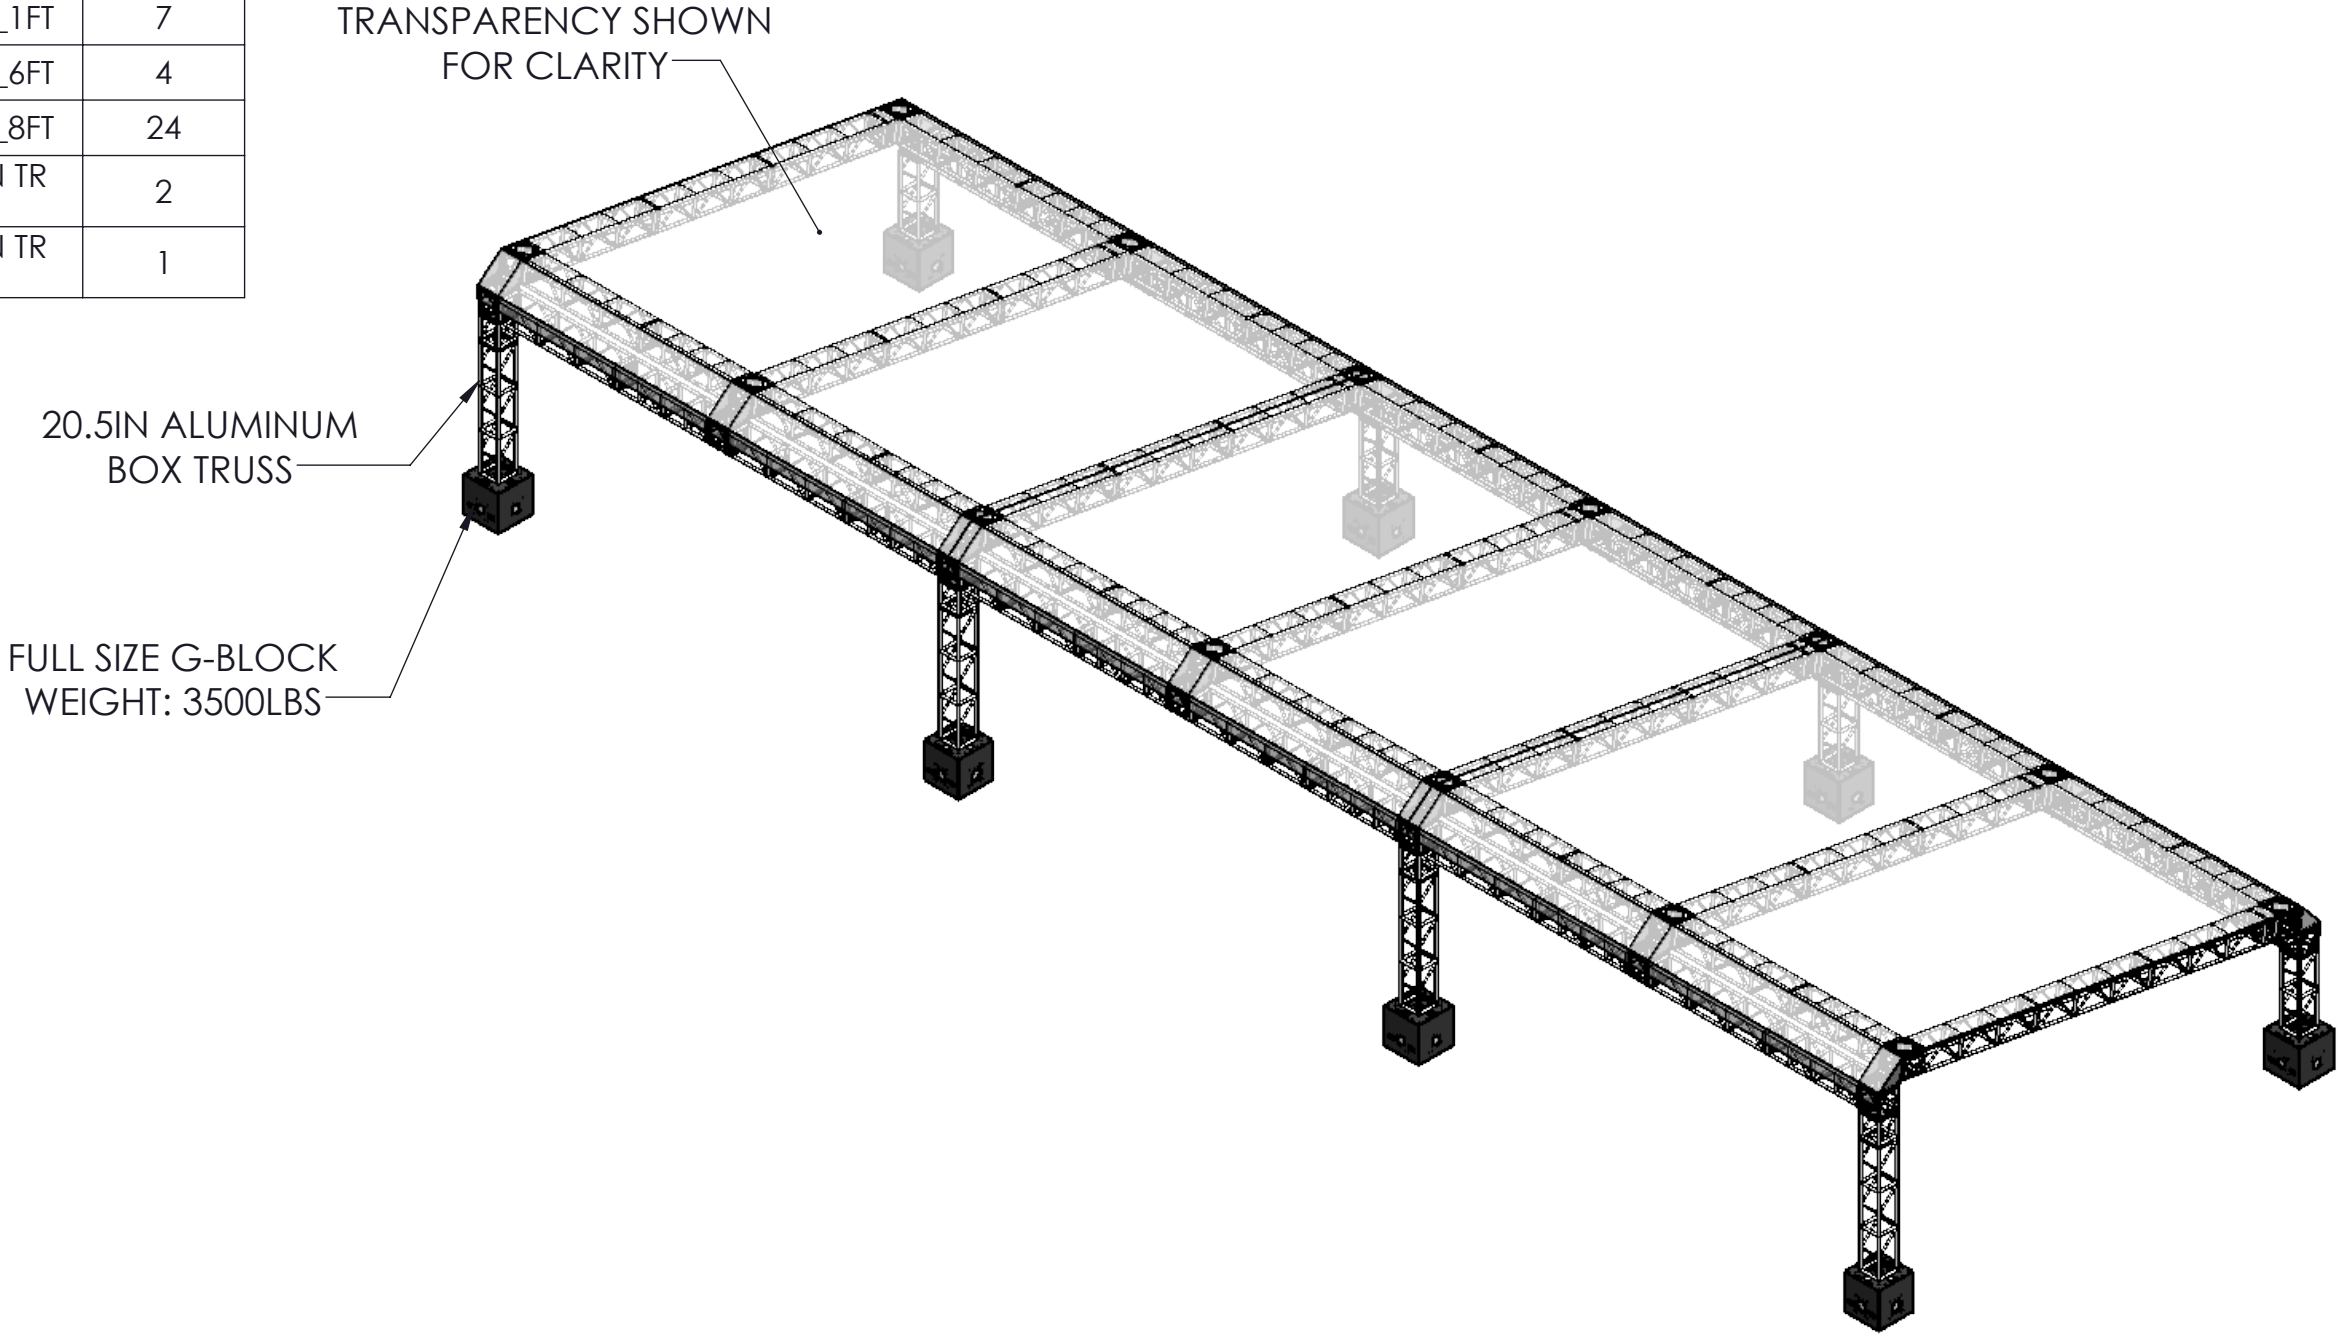

|                 |                                   |           |                     |
|-----------------|-----------------------------------|-----------|---------------------|
| Project Name:   | Gallagher                         | Date:     | 3/26/2020           |
| Drawing Name:   | Gallagher-Truss Structure         | Scale:    | 1:140 @ 11in x 17in |
| Project Number: | GS-20                             | Rev Date: |                     |
| Drawn by:       | Aaron Sanchez                     | Sheet:    | 2 of 4              |
| Drawing Number: | SA-GS-20.5IN TR SHADE STRUCTURE-3 | Rev:      | 1                   |


**GALLAGHER STAGING  
& PRODUCTIONS**  
15701 Heron Ave,  
La Mirada,  
CA 90628  
TEL : +1 (714) 690 1559  
www.gallagherstaging.com



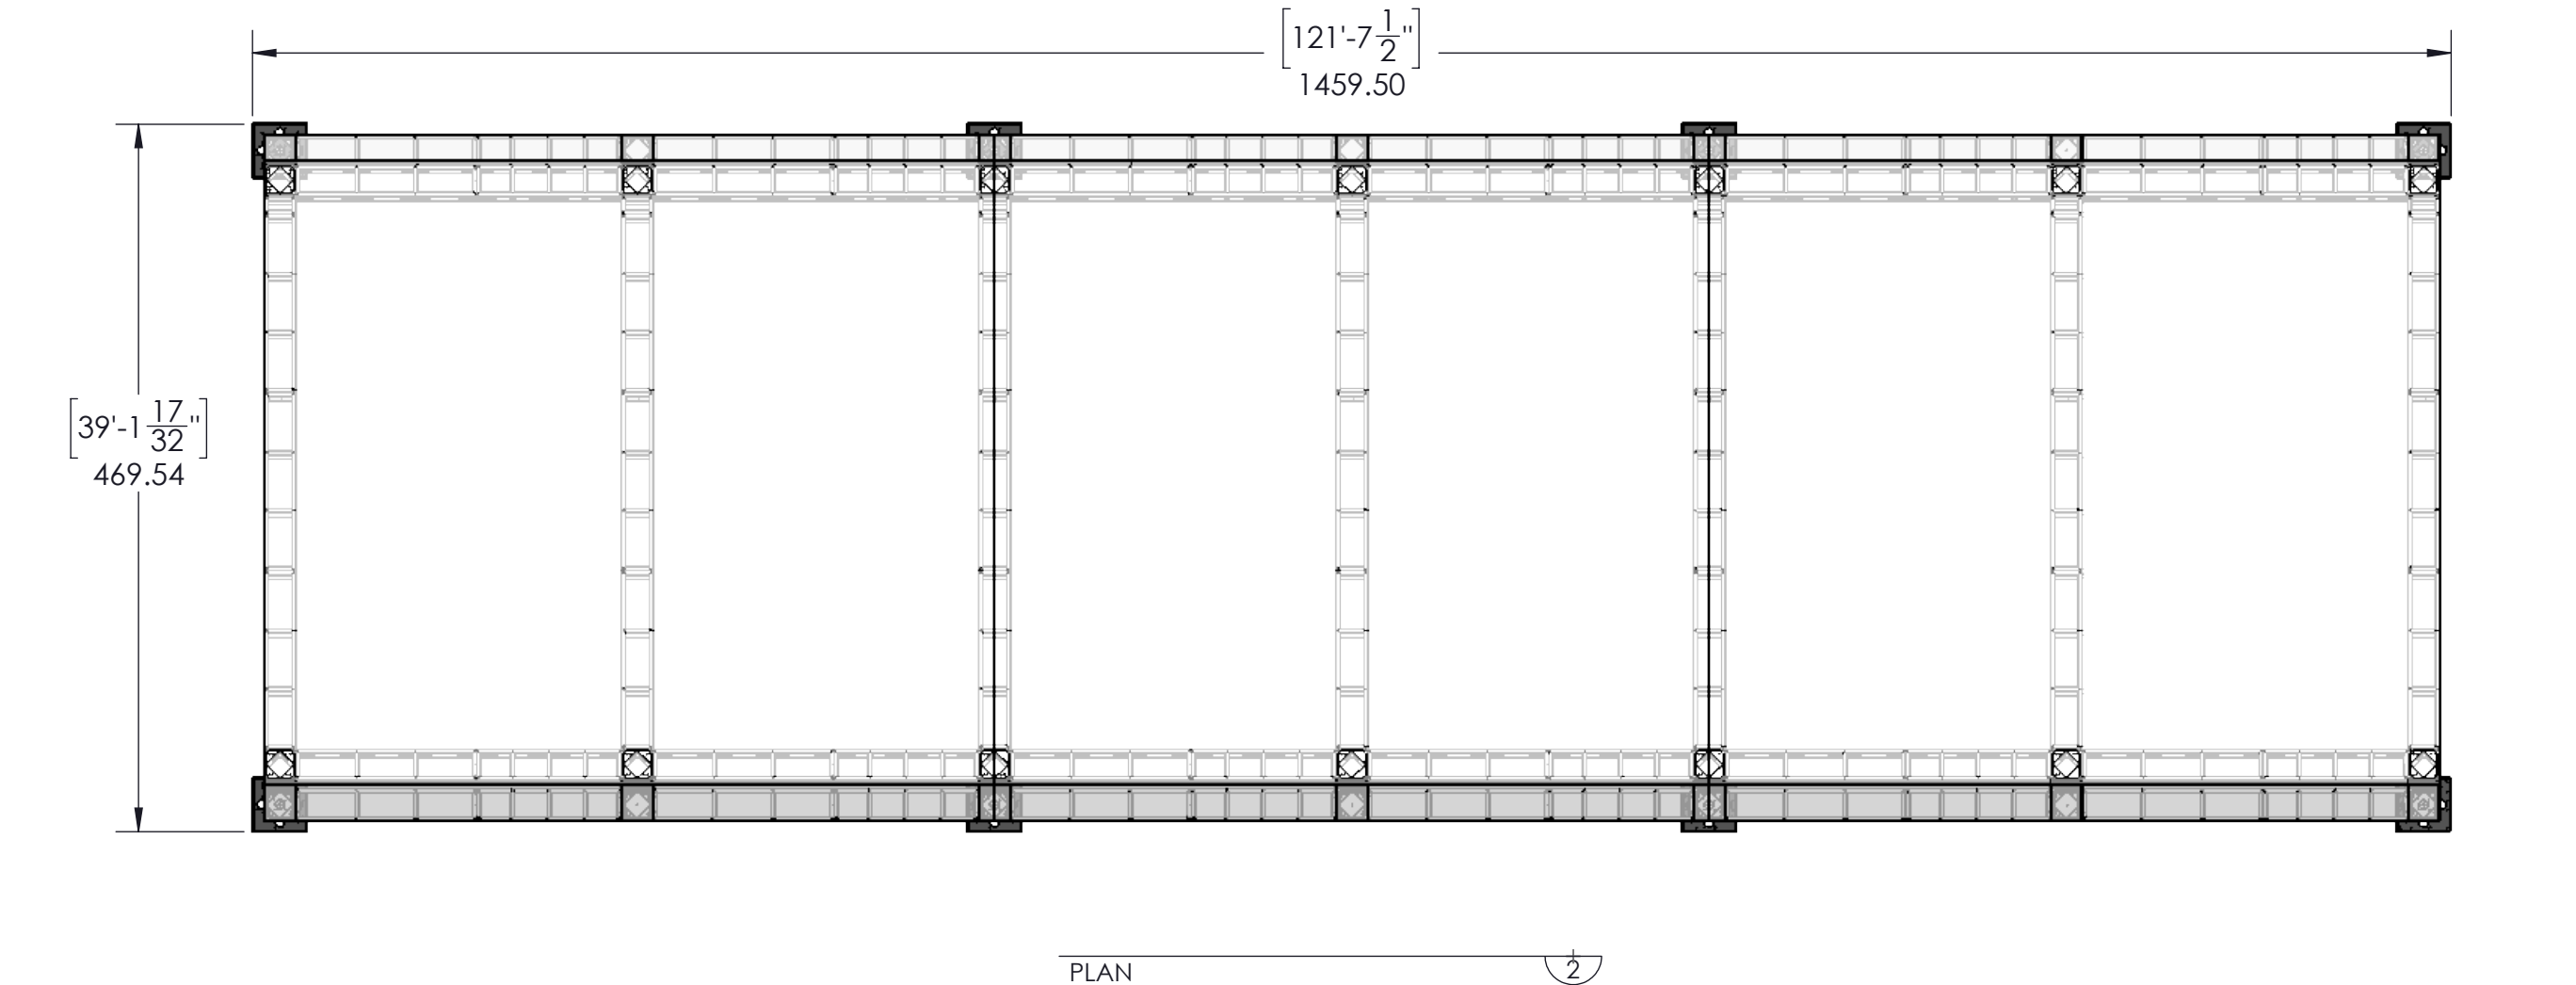

PLAN

2

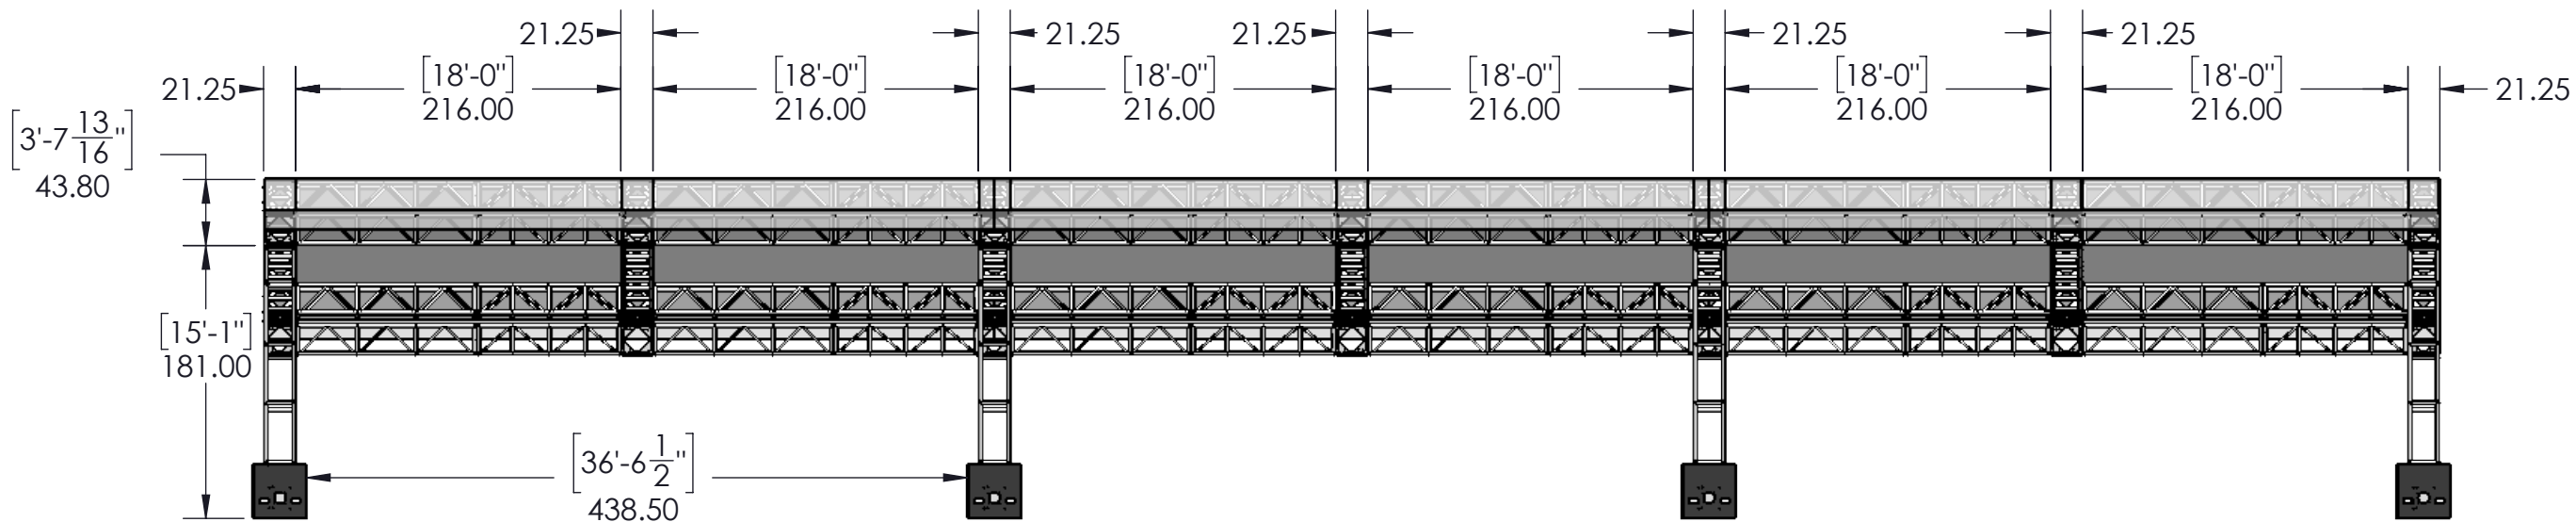


FRONT ELEVATION

1

All dimensions in inches unless otherwise stated Do **NOT** measure undimensioned features **IF IN DOUBT - ASK!**

|   |                 |                                   |           |                     |
|---|-----------------|-----------------------------------|-----------|---------------------|
| <br><b>GALLAGHER STAGING &amp; PRODUCTIONS</b><br>15701 Heron Ave,<br>La Mirada,<br>CA 90628<br>TEL : +1 (714) 690 1559<br>www.gallagherstaging.com | Project Name:   | Gallagher                         | Date:     | 3/26/2020           |
|   | Drawing Name:   | Gallagher-Truss Structure         | Scale:    | 1:120 @ 11in x 17in |
|   | Project Number: | GS-20                             | Rev Date: |                     |
|   | Drawn by:       | Aaron Sanchez                     | Sheet:    | 3 of 4              |
|   | Drawing Number: | SA-GS-20.5IN TR SHADE STRUCTURE-3 | Rev:      | 1                   |

THIS DRAWING IS PROPERTY OF GALLAGHER STAGING AND PRODUCTIONS AND CANNOT BE DUPLICATED, MODIFIED OR USED FOR ANY OTHER PURPOSE WITHOUT WRITTEN PERMISSION FROM GALLAGHER STAGING. USE OF THIS DRAWING FOR BIDDING IS STRICTLY PROHIBITED. VERIFY ALL DIMENSIONS, SPECIFICATIONS, AND CONDITIONS BEFORE USING THIS DRAWING FOR CONSTRUCTION. THIS DRAWING IS CONFIDENTIAL AND SHOULD NOT BE DISCLOSED TO A 3RD PARTY WITHOUT WRITTEN PERMISSION FROM GALLAGHER STAGING AND PRODUCTIONS.

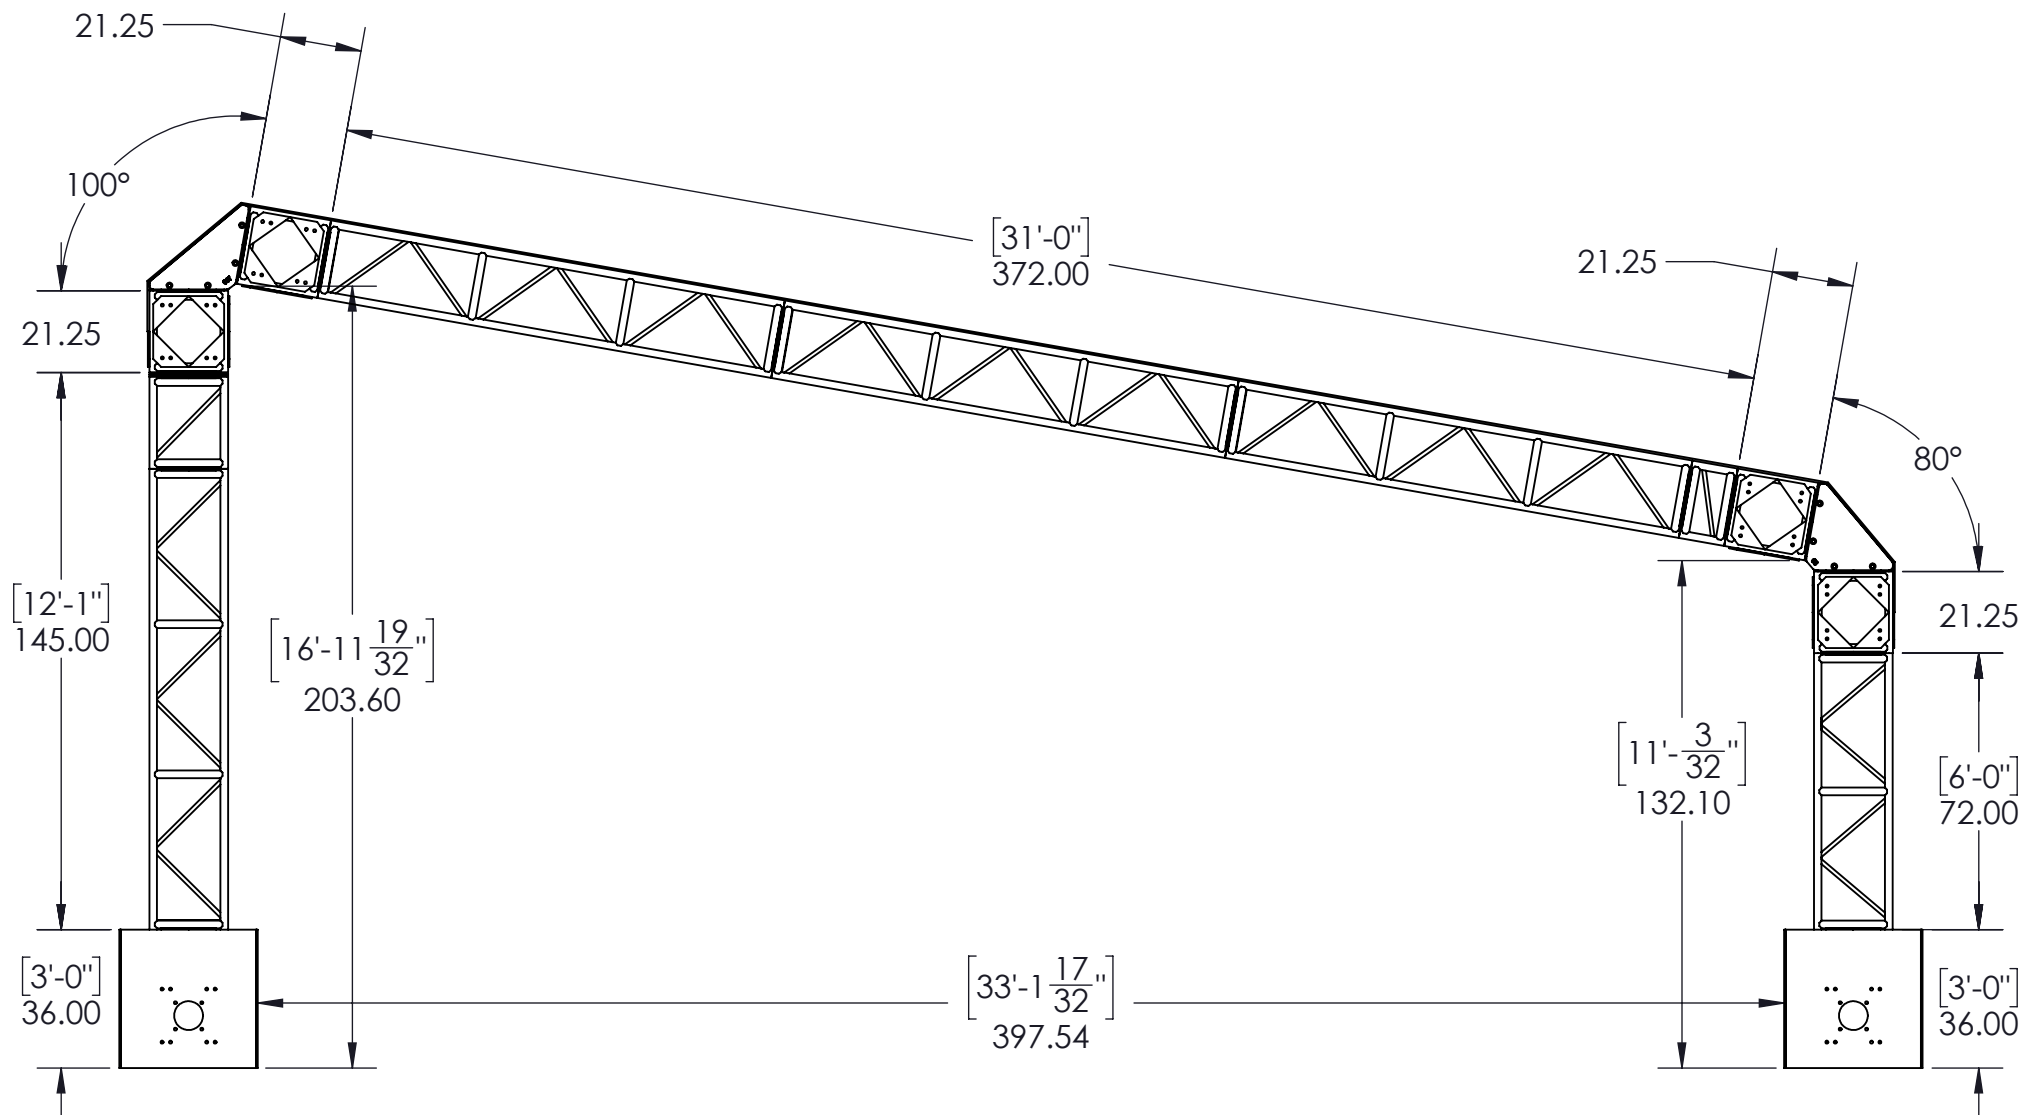

END ELEVATION

3

All dimensions in inches unless otherwise stated Do **NOT** measure undimensioned features **IF IN DOUBT - ASK!**



**GALLAGHER STAGING  
& PRODUCTIONS**  
15701 Heron Ave,  
La Mirada,  
CA 90628  
TEL : +1 (714) 690 1559  
www.gallagherstaging.com

|                 |                                   |           |                    |
|-----------------|-----------------------------------|-----------|--------------------|
| Project Name:   | Gallagher                         | Date:     | 3/26/2020          |
| Drawing Name:   | Gallagher-Truss Structure         | Scale:    | 1:50 @ 11in x 17in |
| Project Number: | GS-20                             | Rev Date: |                    |
| Drawn by:       | Aaron Sanchez                     | Sheet:    | 4 of 4             |
| Drawing Number: | SA-GS-20.5IN TR SHADE STRUCTURE-3 | Rev:      | 1                  |

THIS DRAWING IS PROPERTY OF GALLAGHER STAGING AND PRODUCTIONS AND CANNOT BE DUPLICATED, MODIFIED OR USED FOR ANY OTHER PURPOSE WITHOUT WRITTEN PERMISSION FROM GALLAGHER STAGING. USE OF THIS DRAWING FOR BIDDING IS STRICTLY PROHIBITED. VERIFY ALL DIMENSIONS, SPECIFICATIONS, AND CONDITIONS BEFORE USING THIS DRAWING FOR CONSTRUCTION. THIS DRAWING IS CONFIDENTIAL AND SHOULD NOT BE DISCLOSED TO A 3RD PARTY WITHOUT WRITTEN PERMISSION FROM GALLAGHER STAGING AND PRODUCTIONS.