
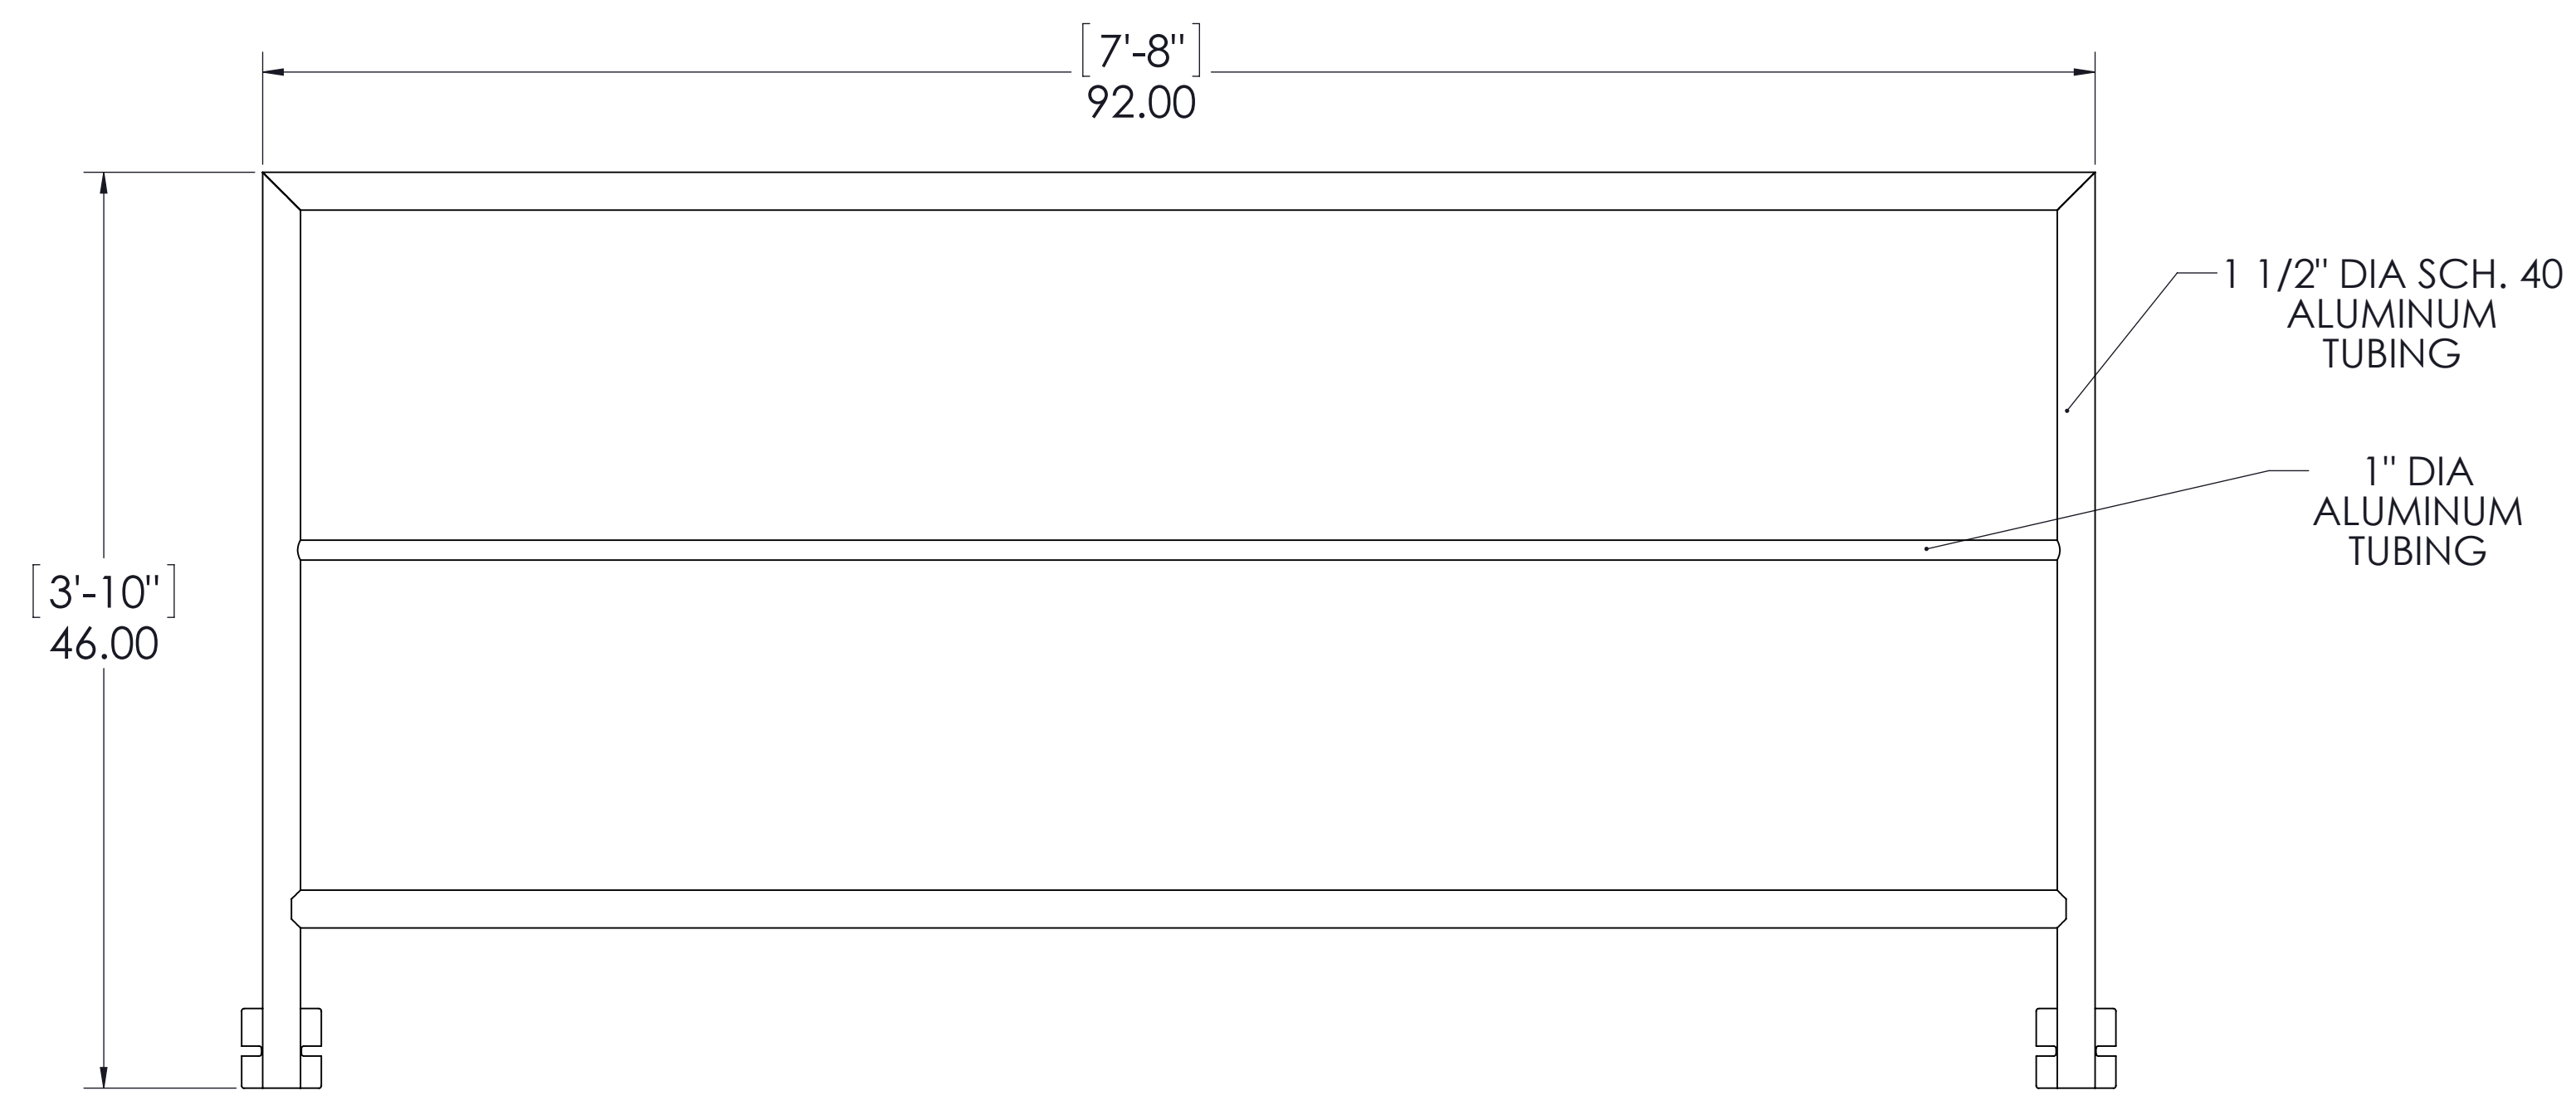


8 7 6 5 4 3 2 1

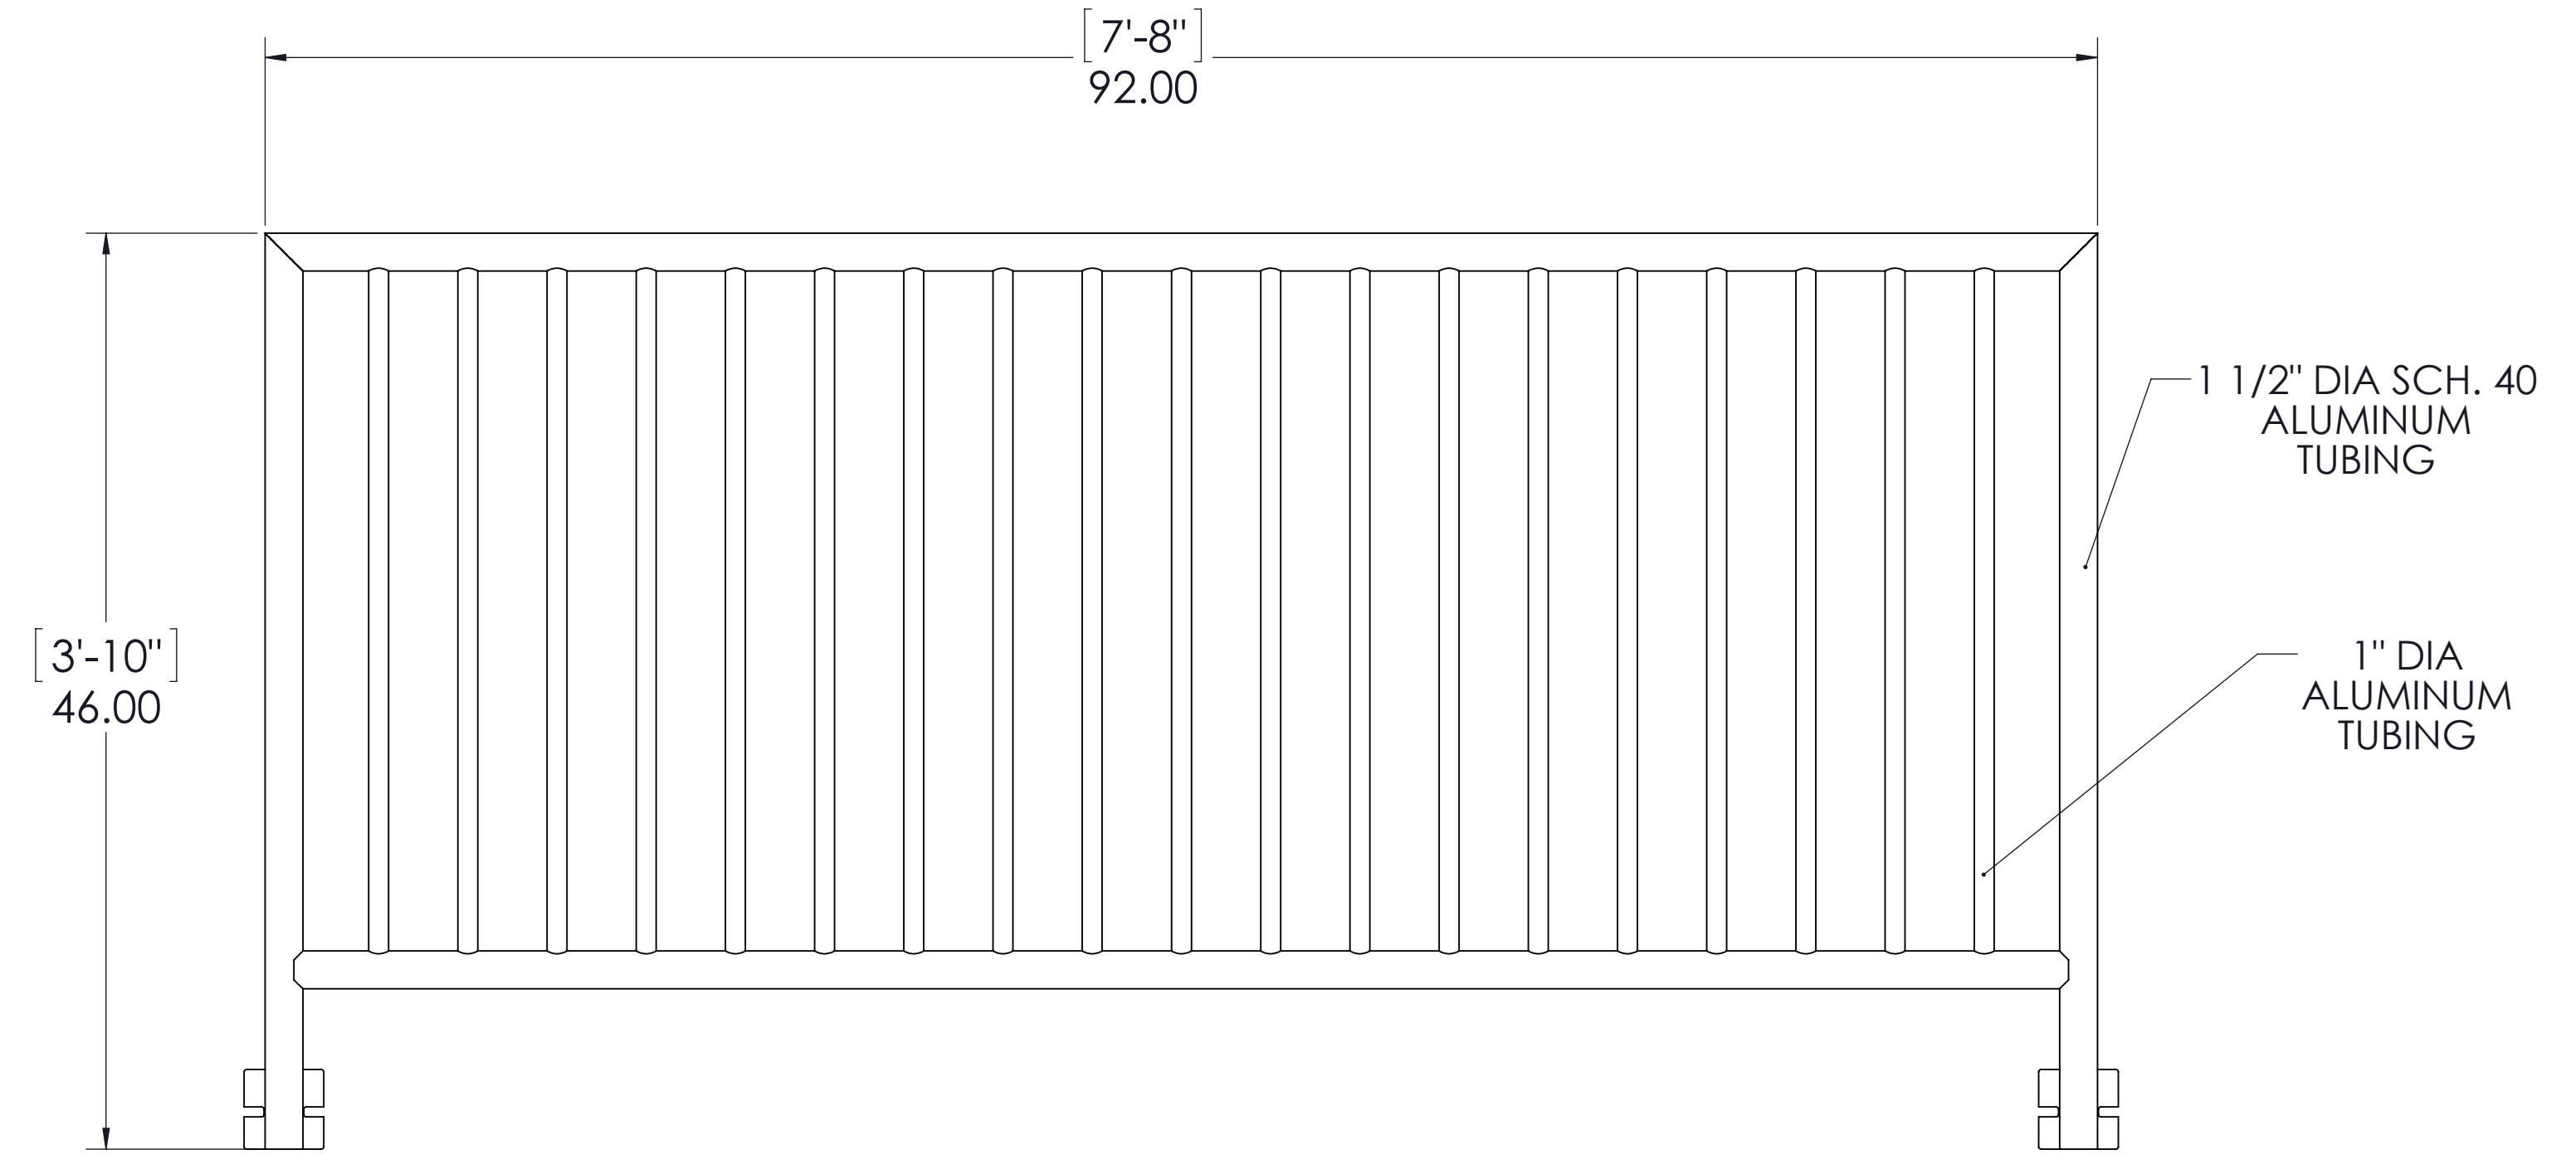

NOTES: UNLESS OTHERWISE SPECIFIED

8 7 6 5 4 3 2 1

PROJECT NAME: HANDRAILS

DRAWING TITLE: HANDRAILS - SCENIC AND OSHA

PROJECT NUMBER:

DATE: 11/05/2014

REVISION: V2

SCALE: 1 TO 8
ON 11 X 17 PAGE

GALLAGHER STAGING & PRODUCTIONS
 15701 HERON AVE
 LA MIRADA, CA 90638



D

C

B

A