


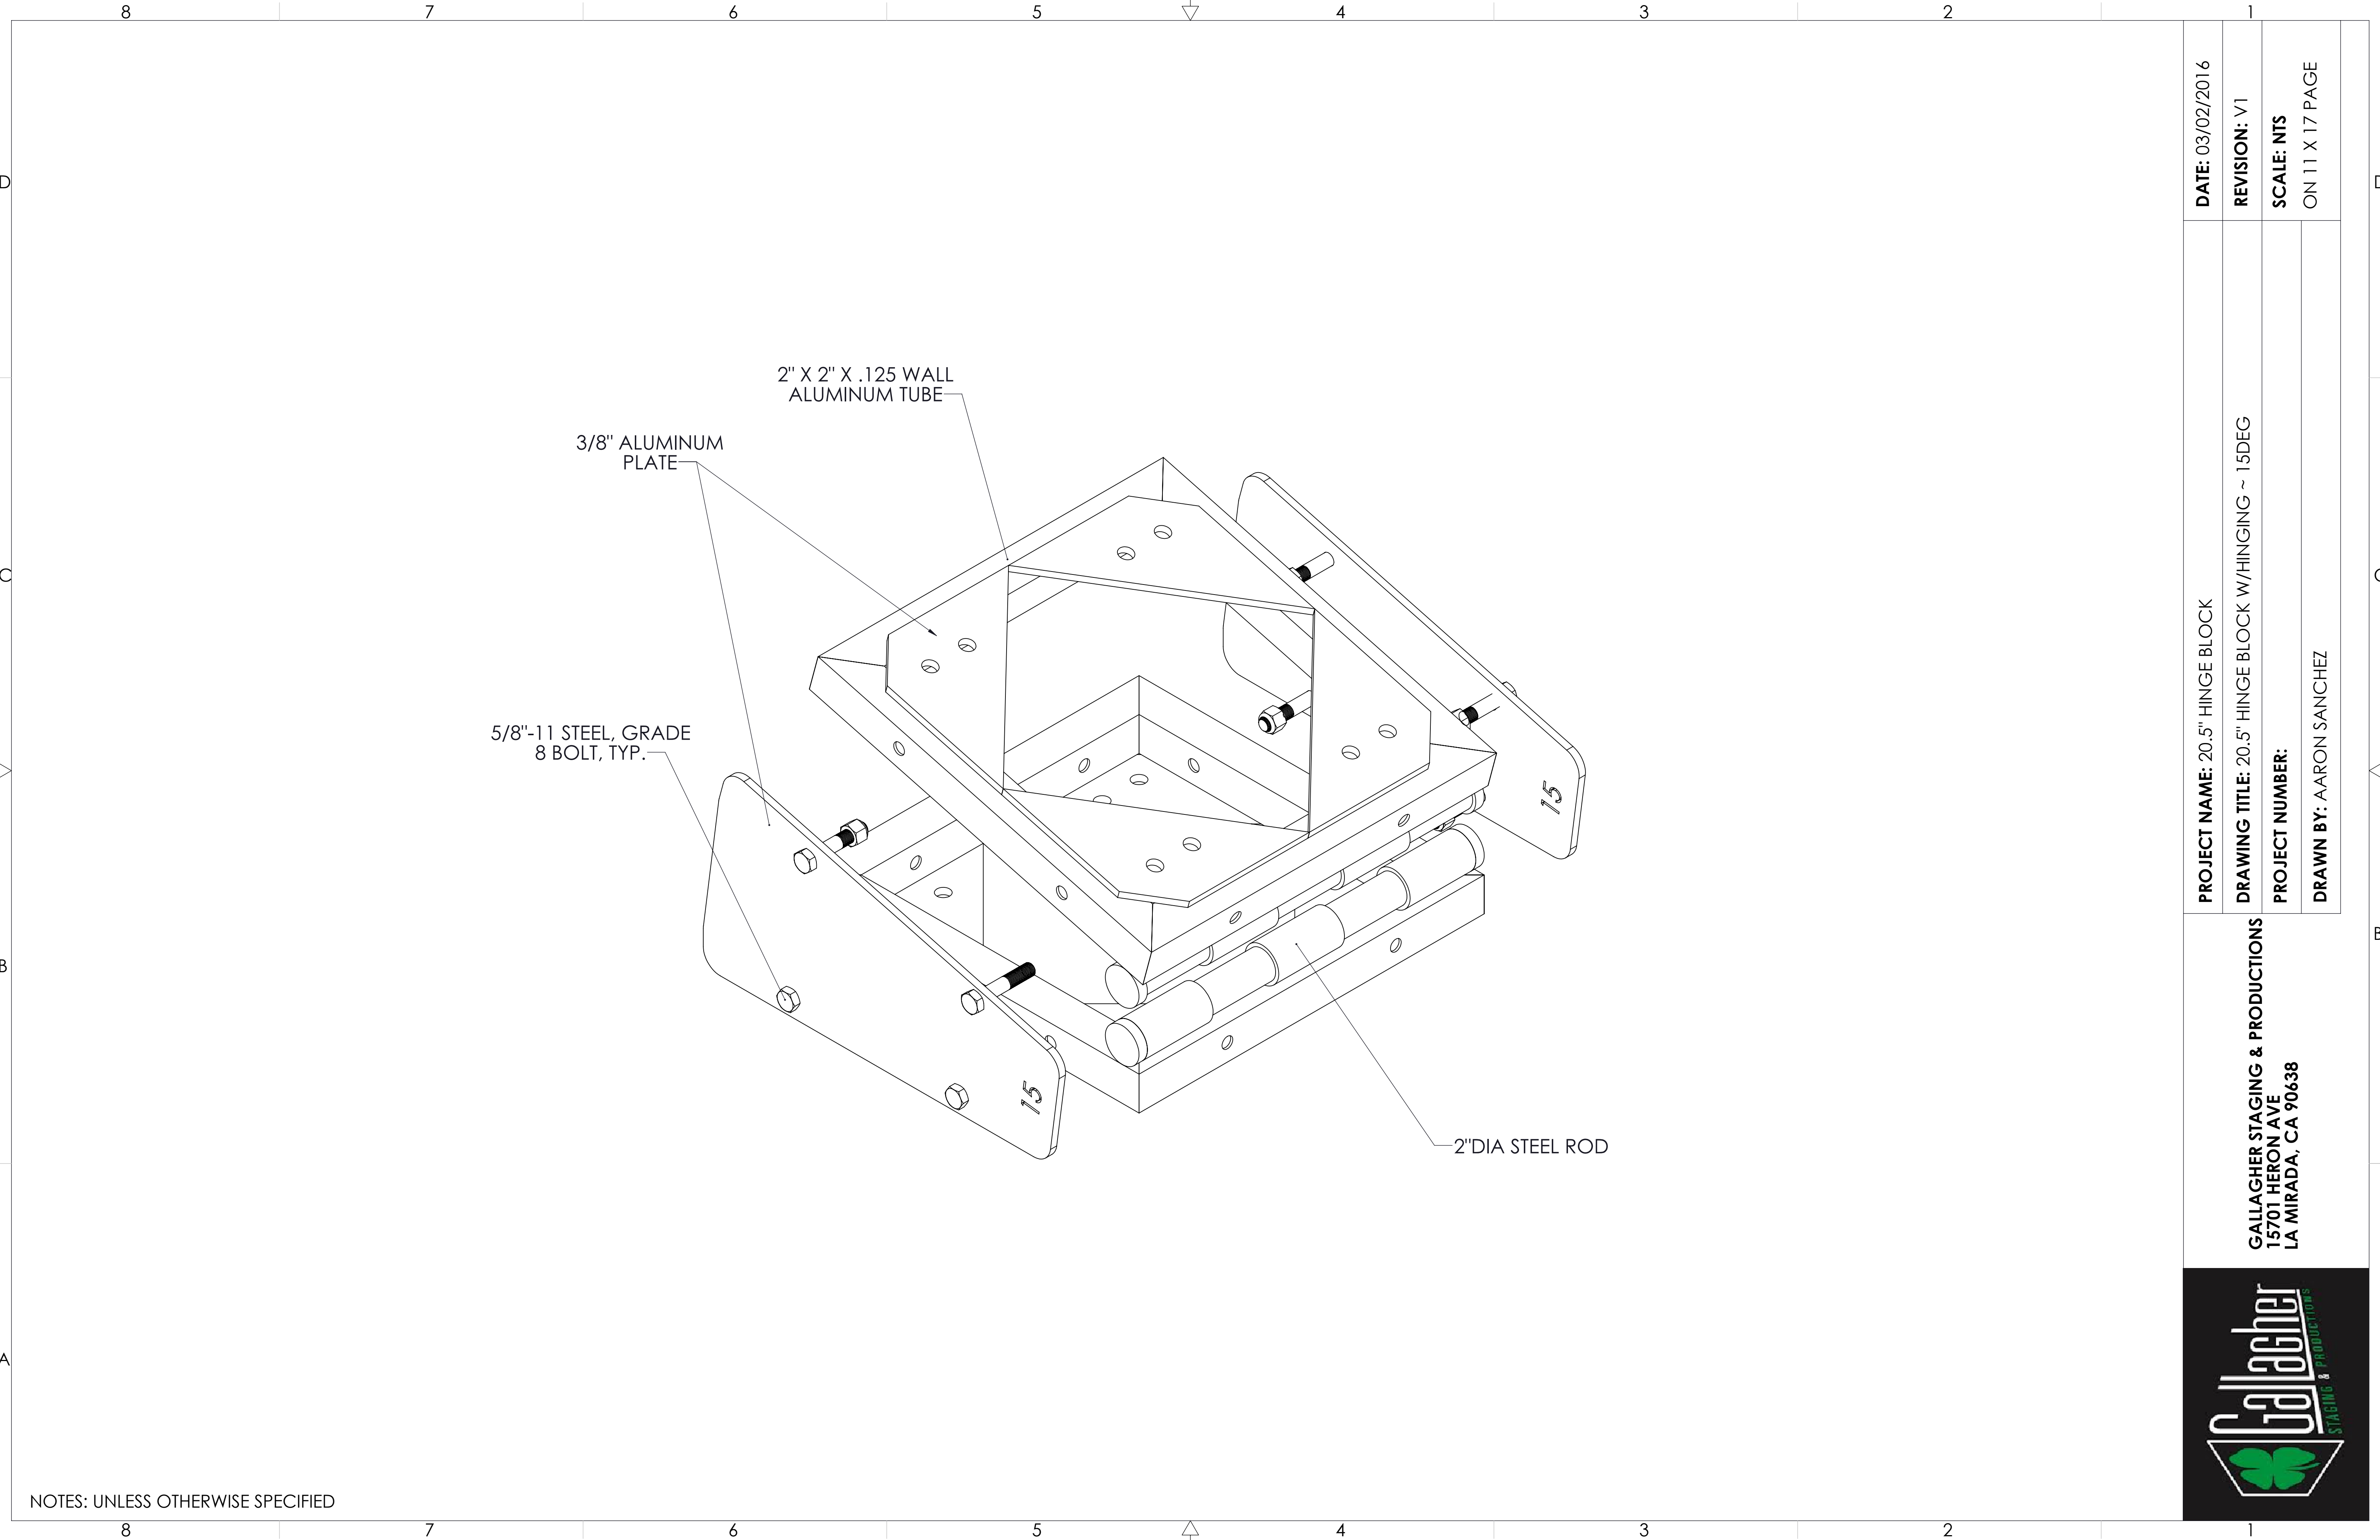


NOTES: UNLESS OTHERWISE SPECIFIED



GALLAGHER STAGING & PRODUCTIONS
15701 HERON AVE
LA MIRADA, CA 90638

PROJECT NAME: 20.5' HINGE BLOCK
DRAWING TITLE: 20.5" HINGE BLOCK W/HINGING ~ 15DEG
PROJECT NUMBER:
DRAWN BY: AARON SANCHEZ

DATE: 03/02/2016
REVISION: V1
SCALE: NTS
ON 11 X 17 PAGE

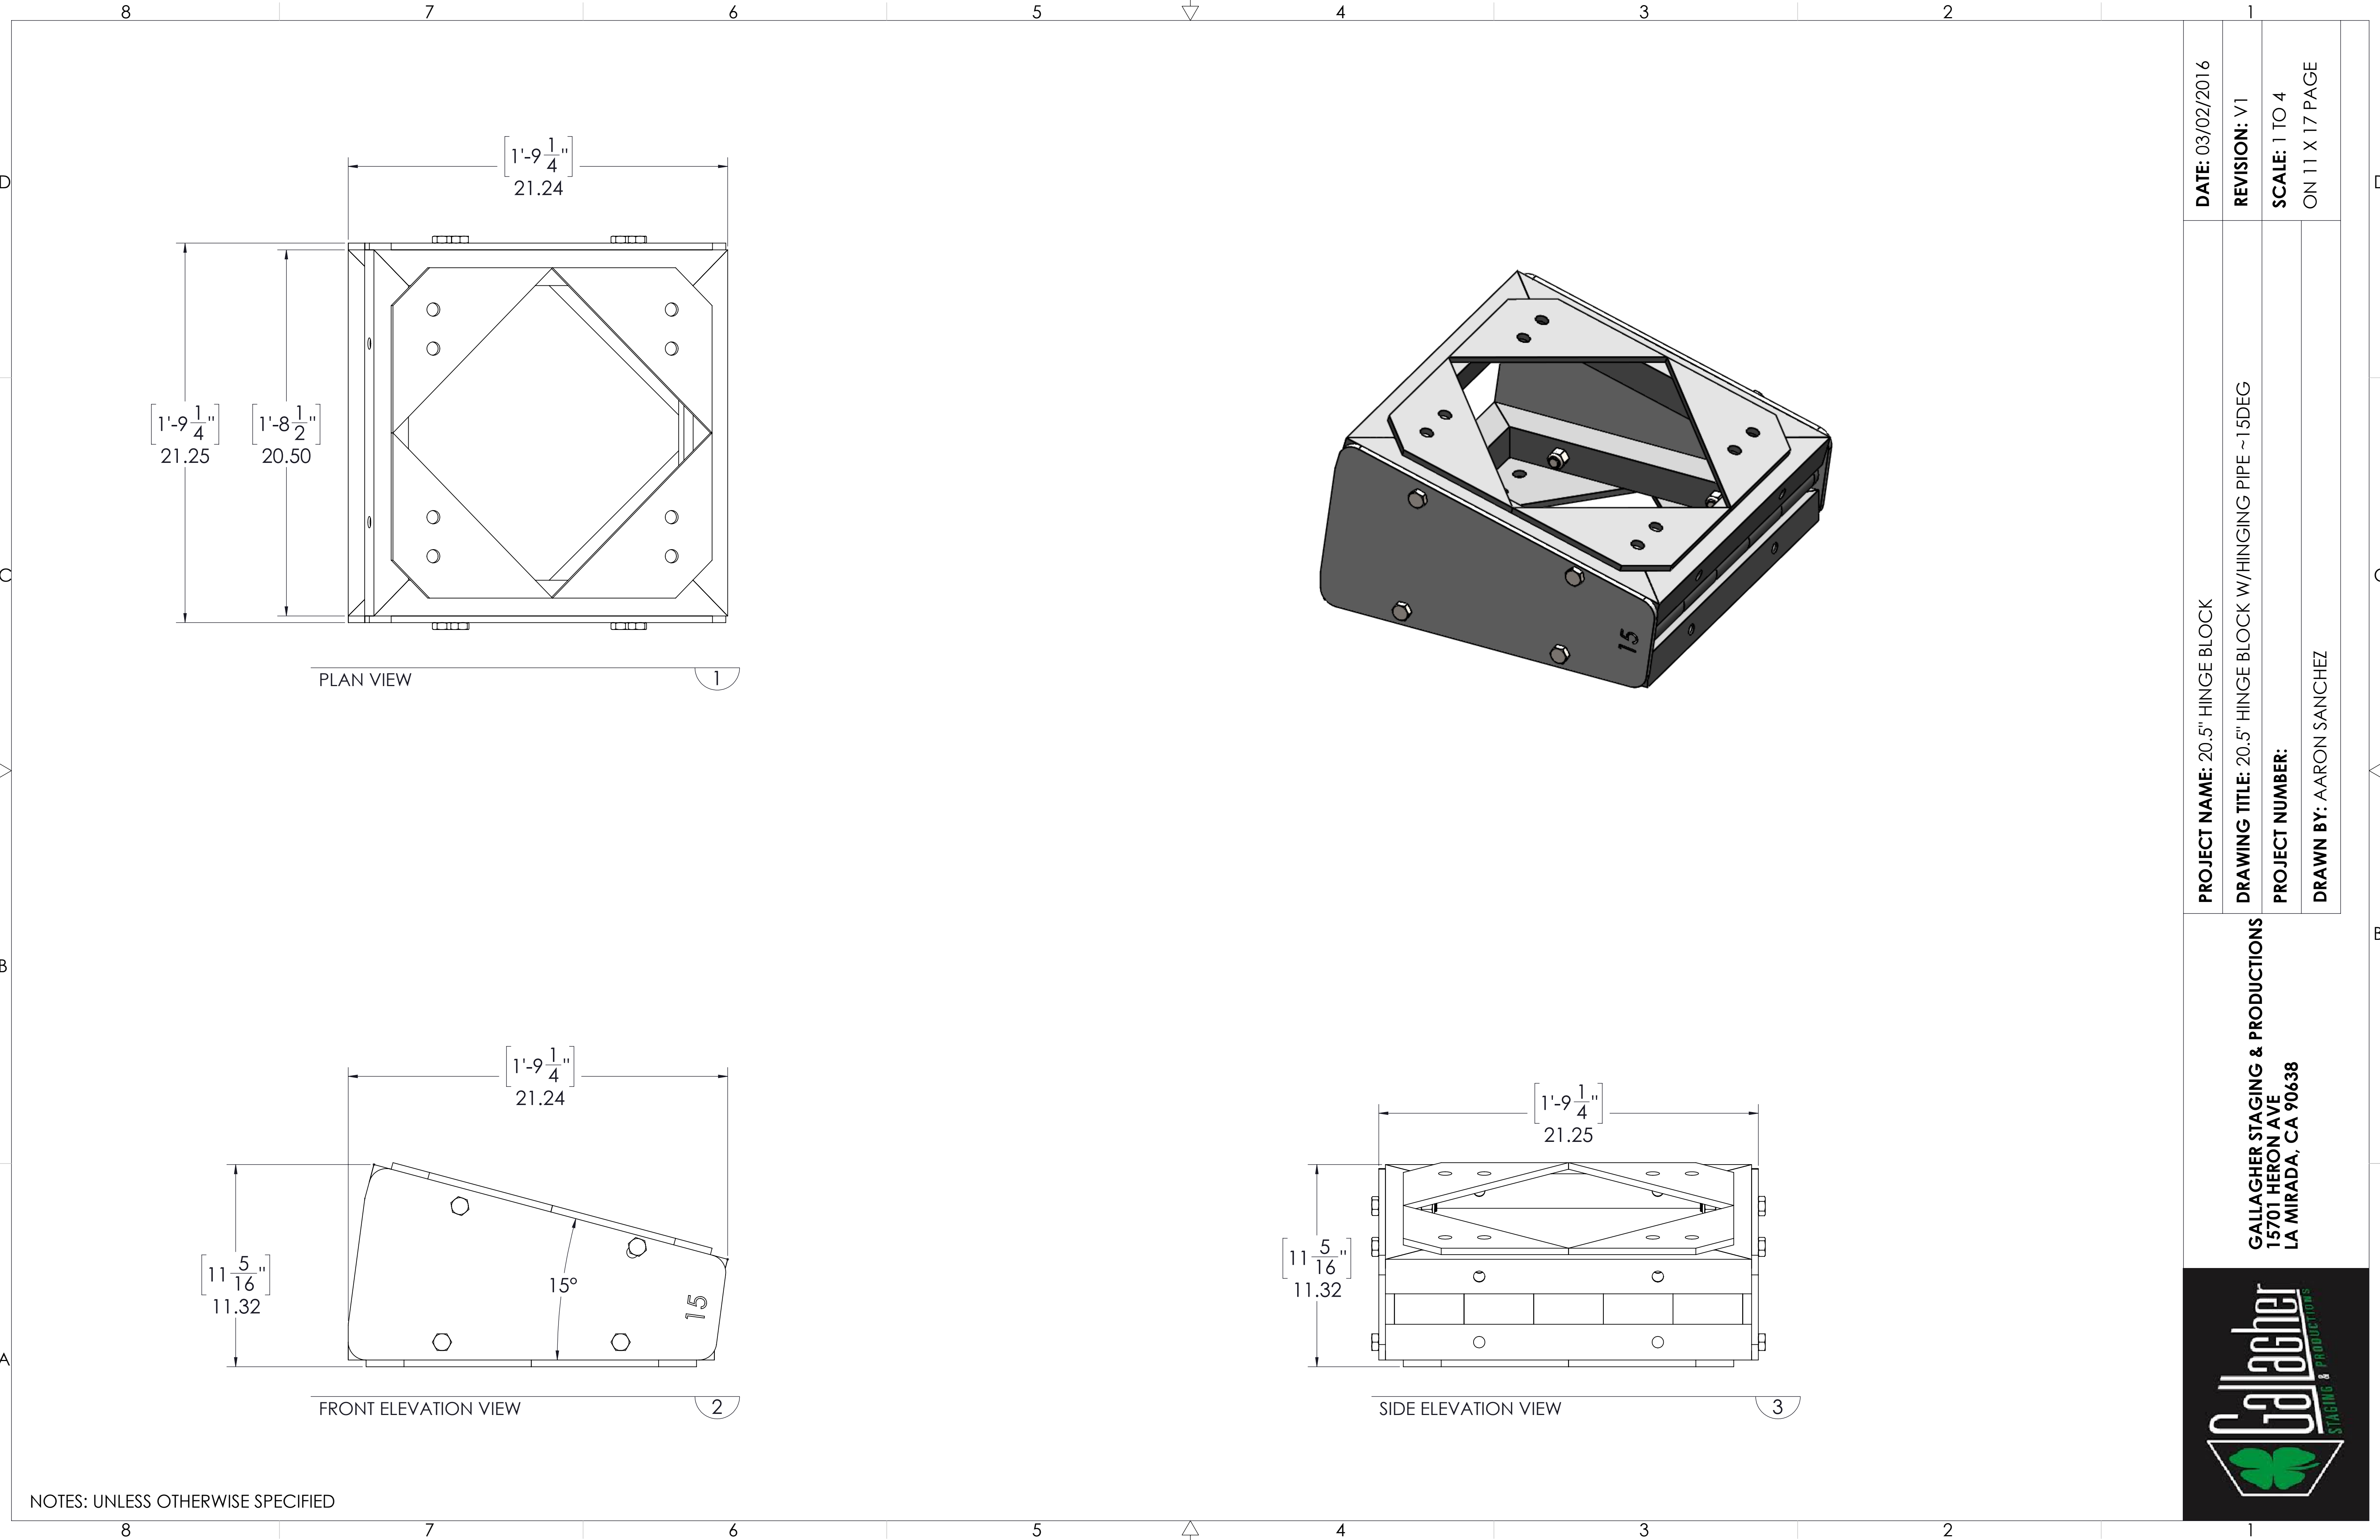

NOTES: UNLESS OTHERWISE SPECIFIED



GALLAGHER STAGING & PRODUCTIONS
15701 HERON AVE
LA MIRADA, CA 90638

PROJECT NAME: 20.5' HINGE BLOCK

DRAWING TITLE: 20.5" HINGE BLOCK W/HINGING PIPE ~15DEG

PROJECT NUMBER:

DRAWN BY: AARON SANCHEZ

DATE: 03/02/2016

REVISION: V1

SCALE: 1 TO 4
ON 11 X 17 PAGE