


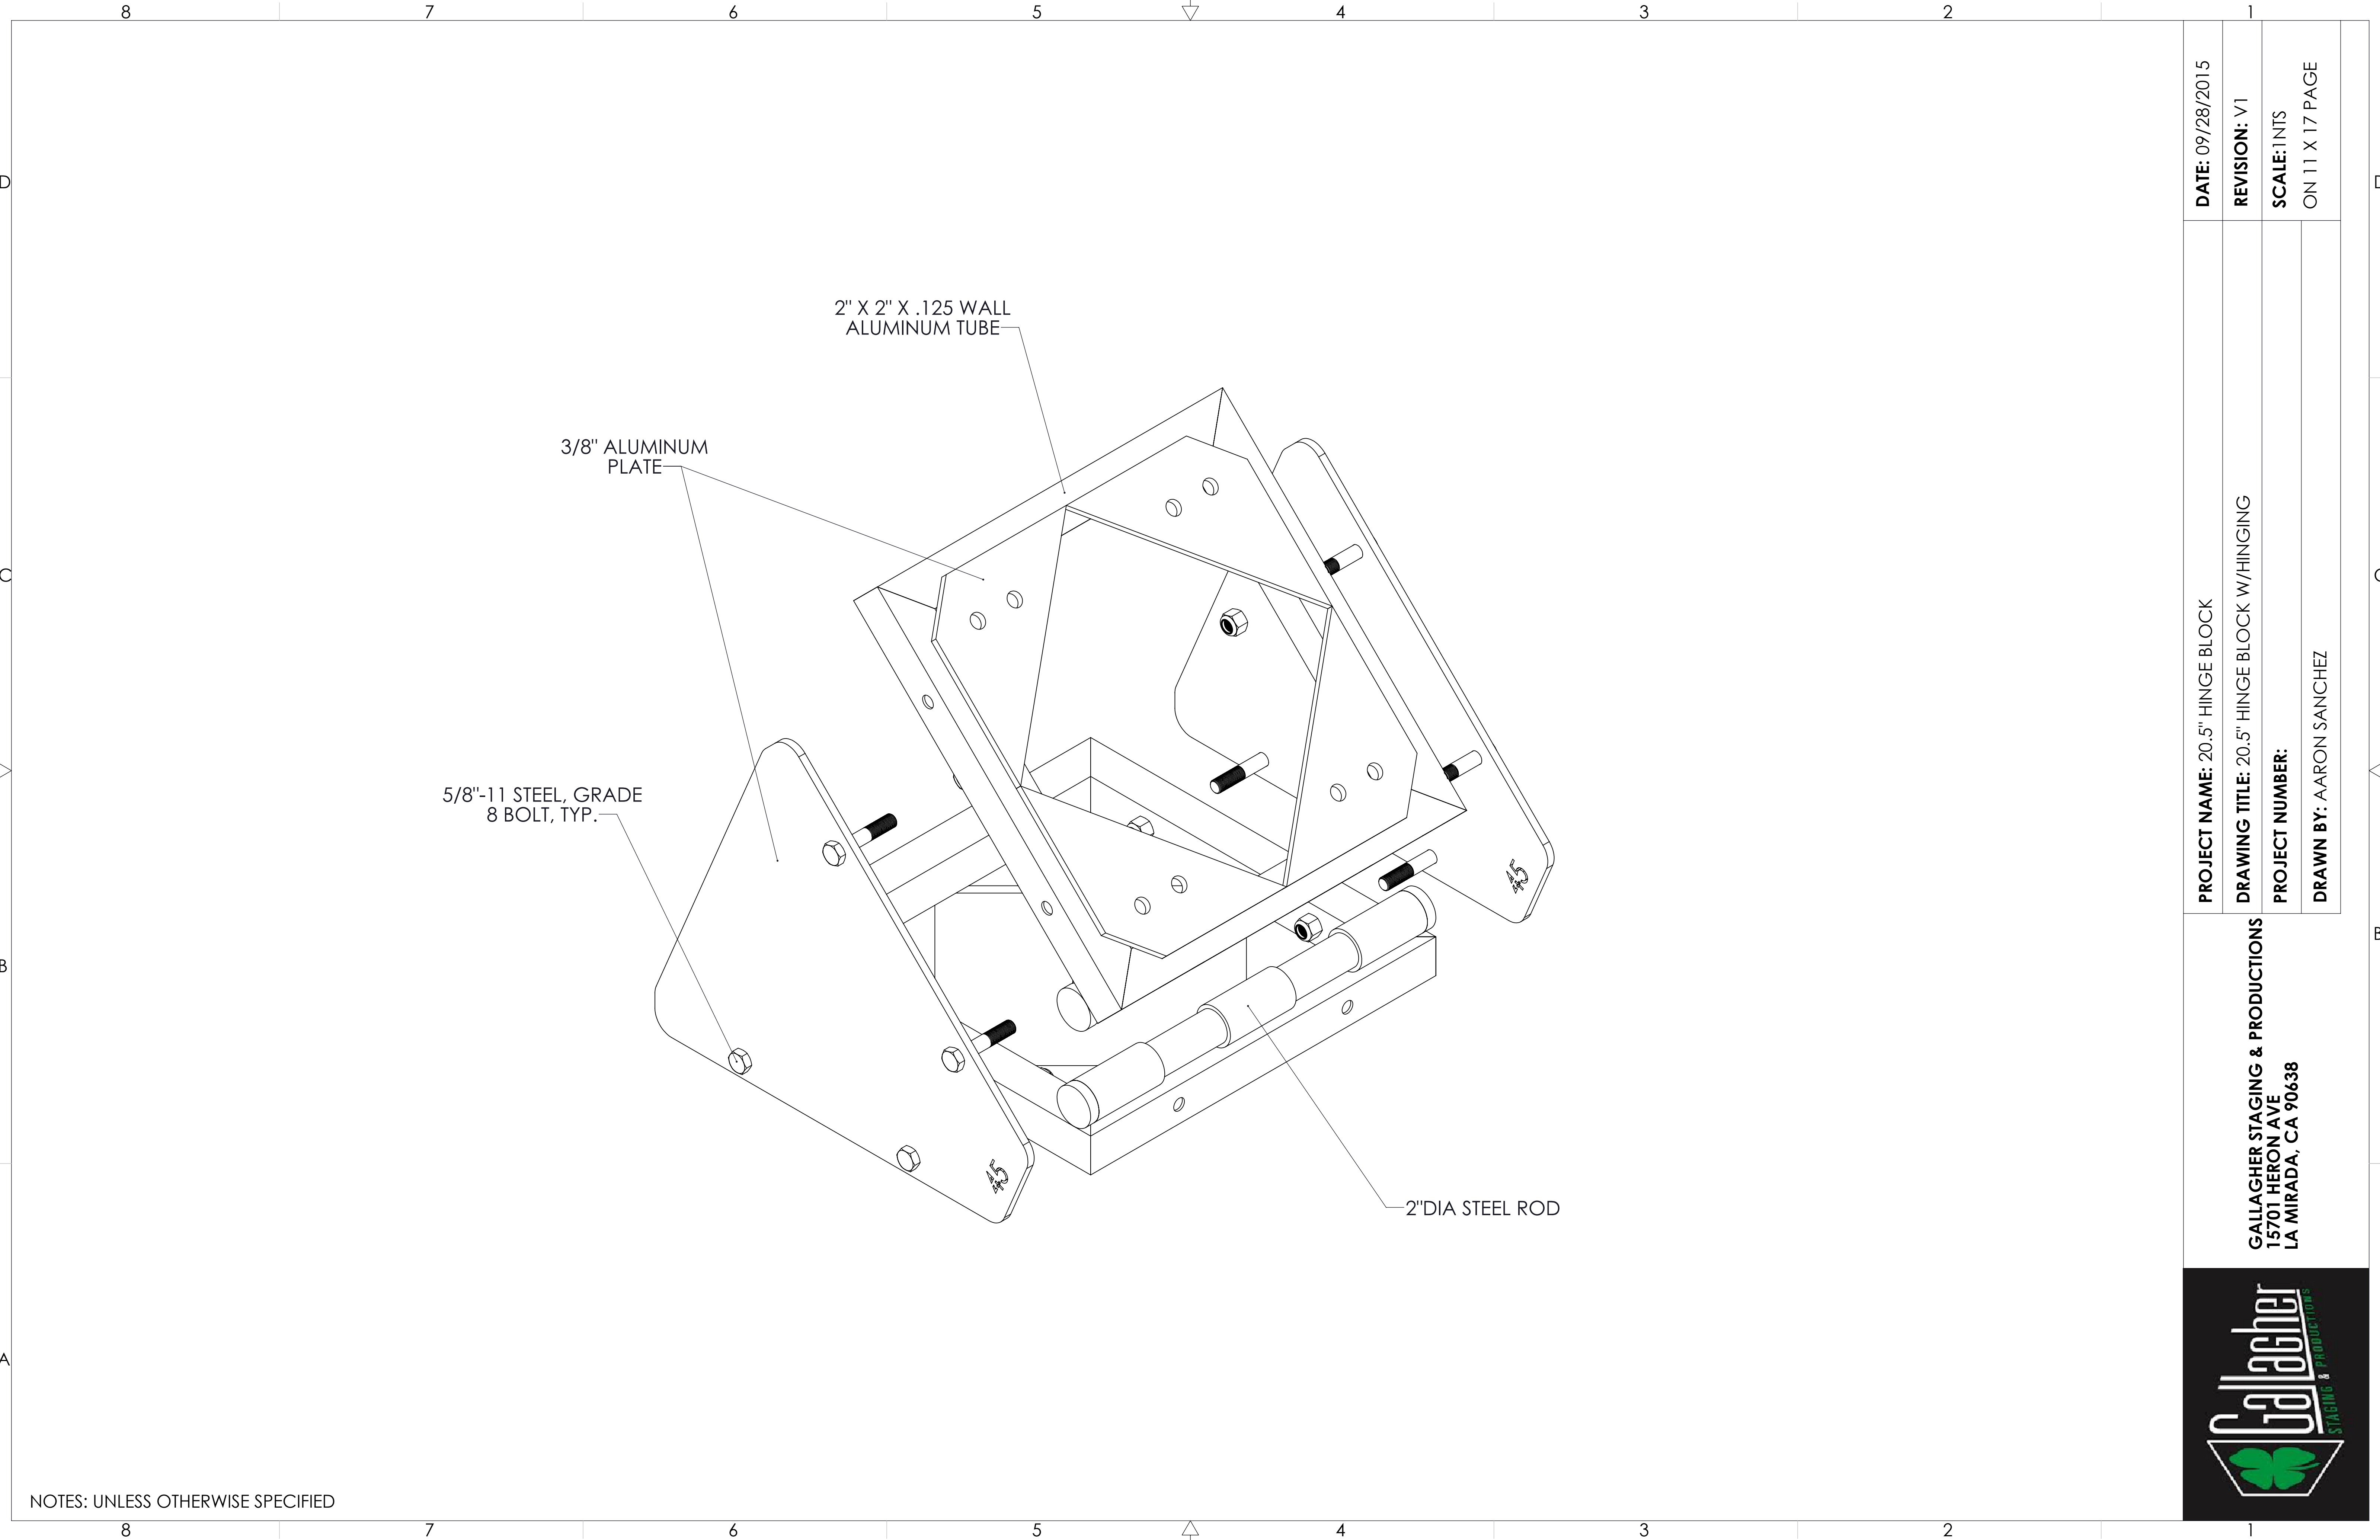


NOTES: UNLESS OTHERWISE SPECIFIED



GALLAGHER STAGING & PRODUCTIONS
15701 HERON AVE
LA MIRADA, CA 90638

PROJECT NAME: 20.5' HINGE BLOCK
DRAWING TITLE: 20.5' HINGE BLOCK W/HINGING
PROJECT NUMBER:
DRAWN BY: AARON SANCHEZ

DATE: 09/28/2015
REVISION: V1
SCALE: INTS
ON 11 X 17 PAGE

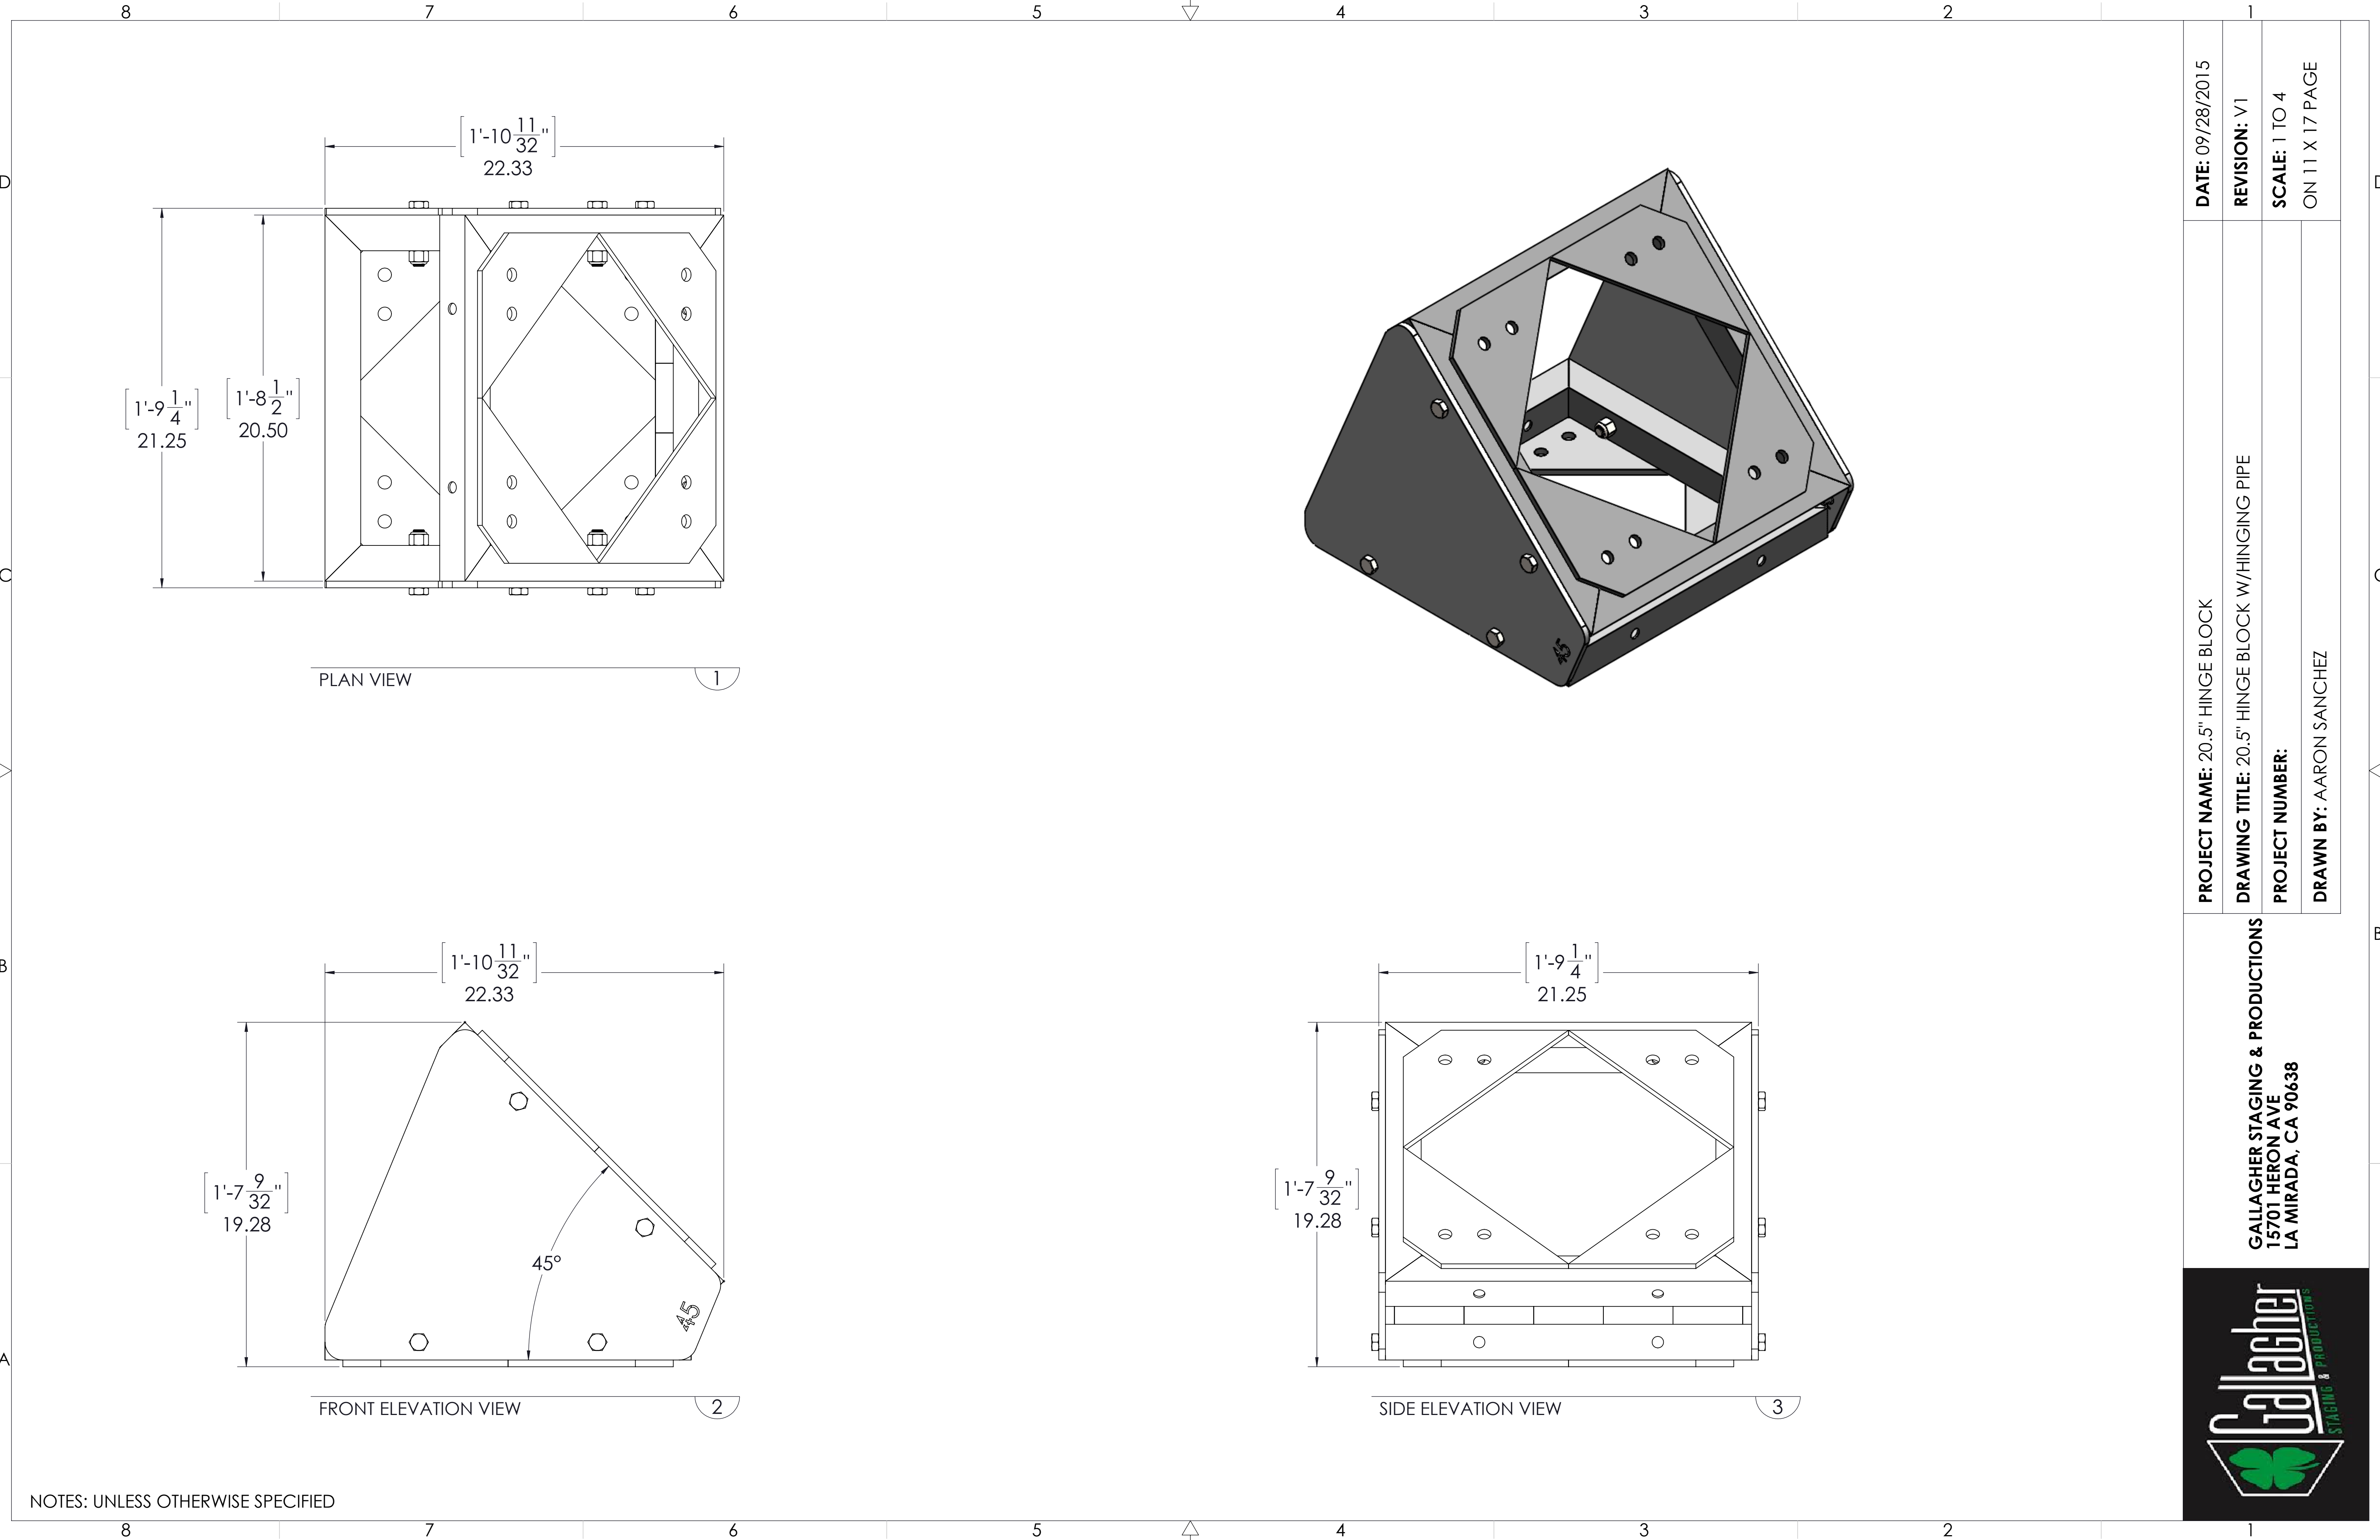

PROJECT NAME: 20.5' HINGE BLOCK		DATE: 09/28/2015
DRAWING TITLE: 20.5" HINGE BLOCK W/HINGING PIPE		REVISION: V1
PROJECT NUMBER:		SCALE: 1 TO 4
DRAWN BY: AARON SANCHEZ		ON 11 X 17 PAGE



GALLAGHER STAGING & PRODUCTIONS
15701 HERON AVE
LA MIRADA, CA 90638