


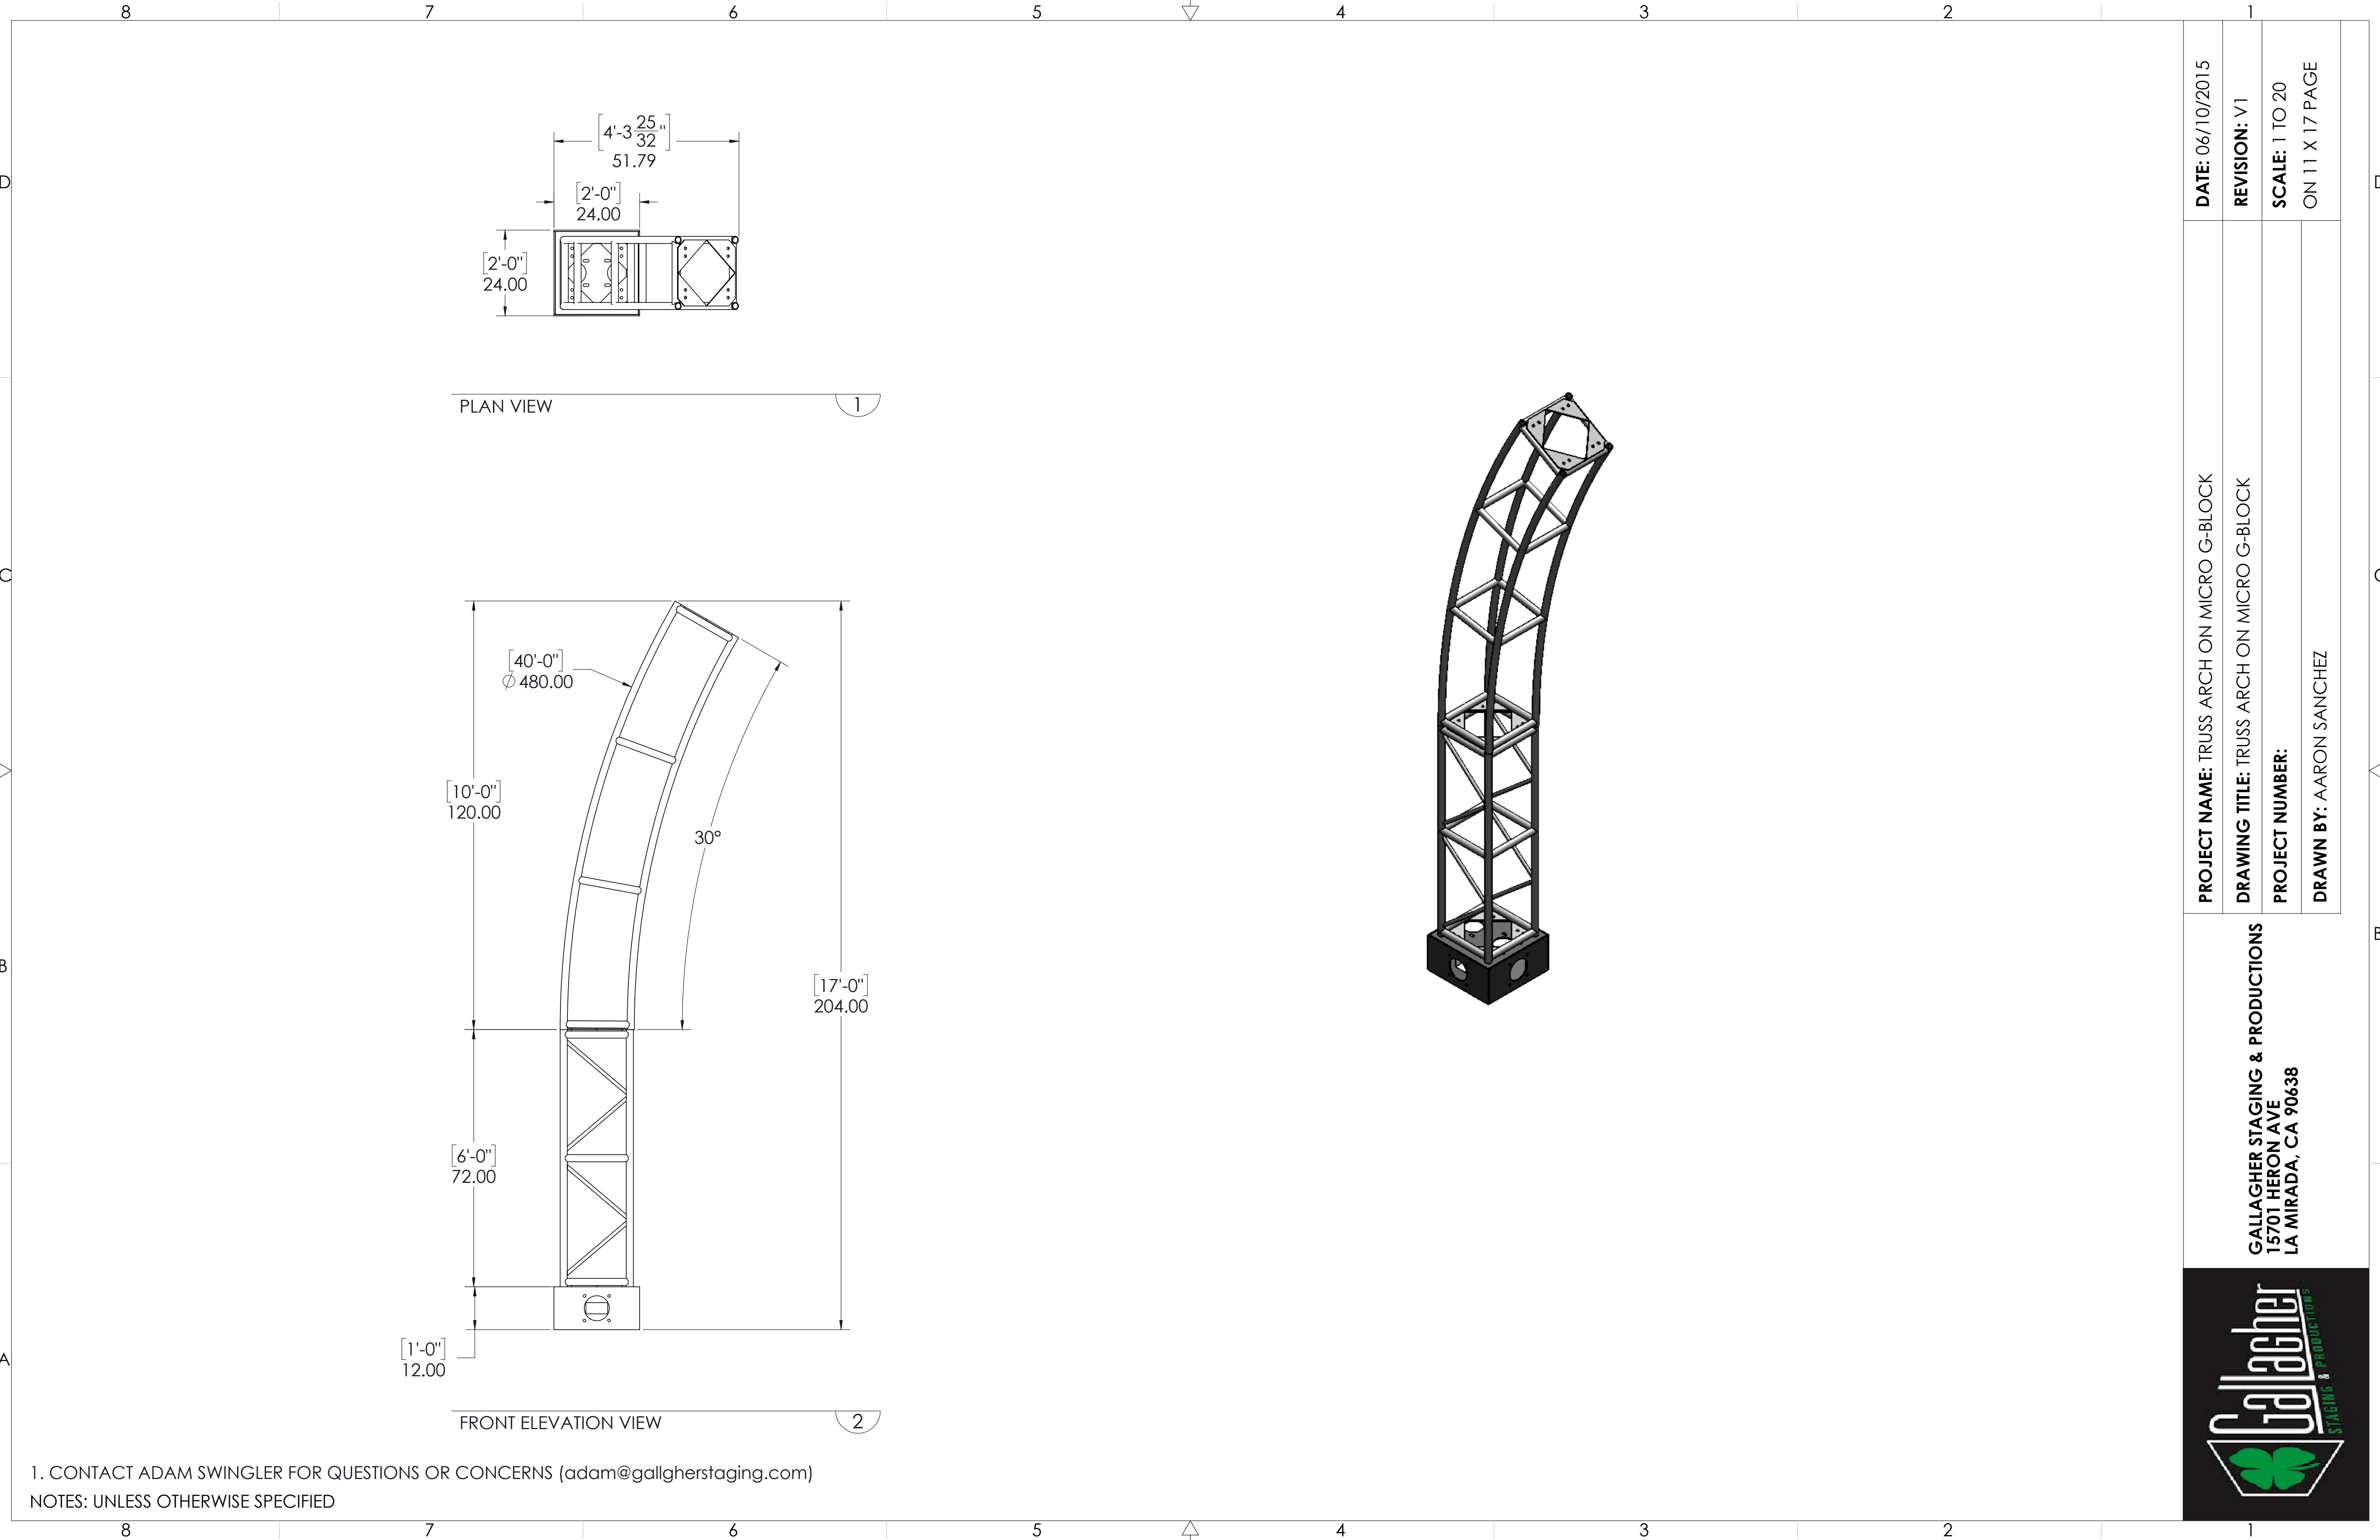

1. CONTACT ADAM SWINGLER FOR QUESTIONS OR CONCERNS (adam@gallgherstaging.com)
NOTES: UNLESS OTHERWISE SPECIFIED

	PROJECT NAME: TRUSS ARCH ON MICRO G-BLOCK		DATE: 06/10/2015
	DRAWING TITLE: TRUSS ARCH ON MICRO G-BLOCK		REVISION: V1
	PROJECT NUMBER:		SCALE: 1 TO 20
	DRAWN BY: AARON SANCHEZ		ON 11 X 17 PAGE