


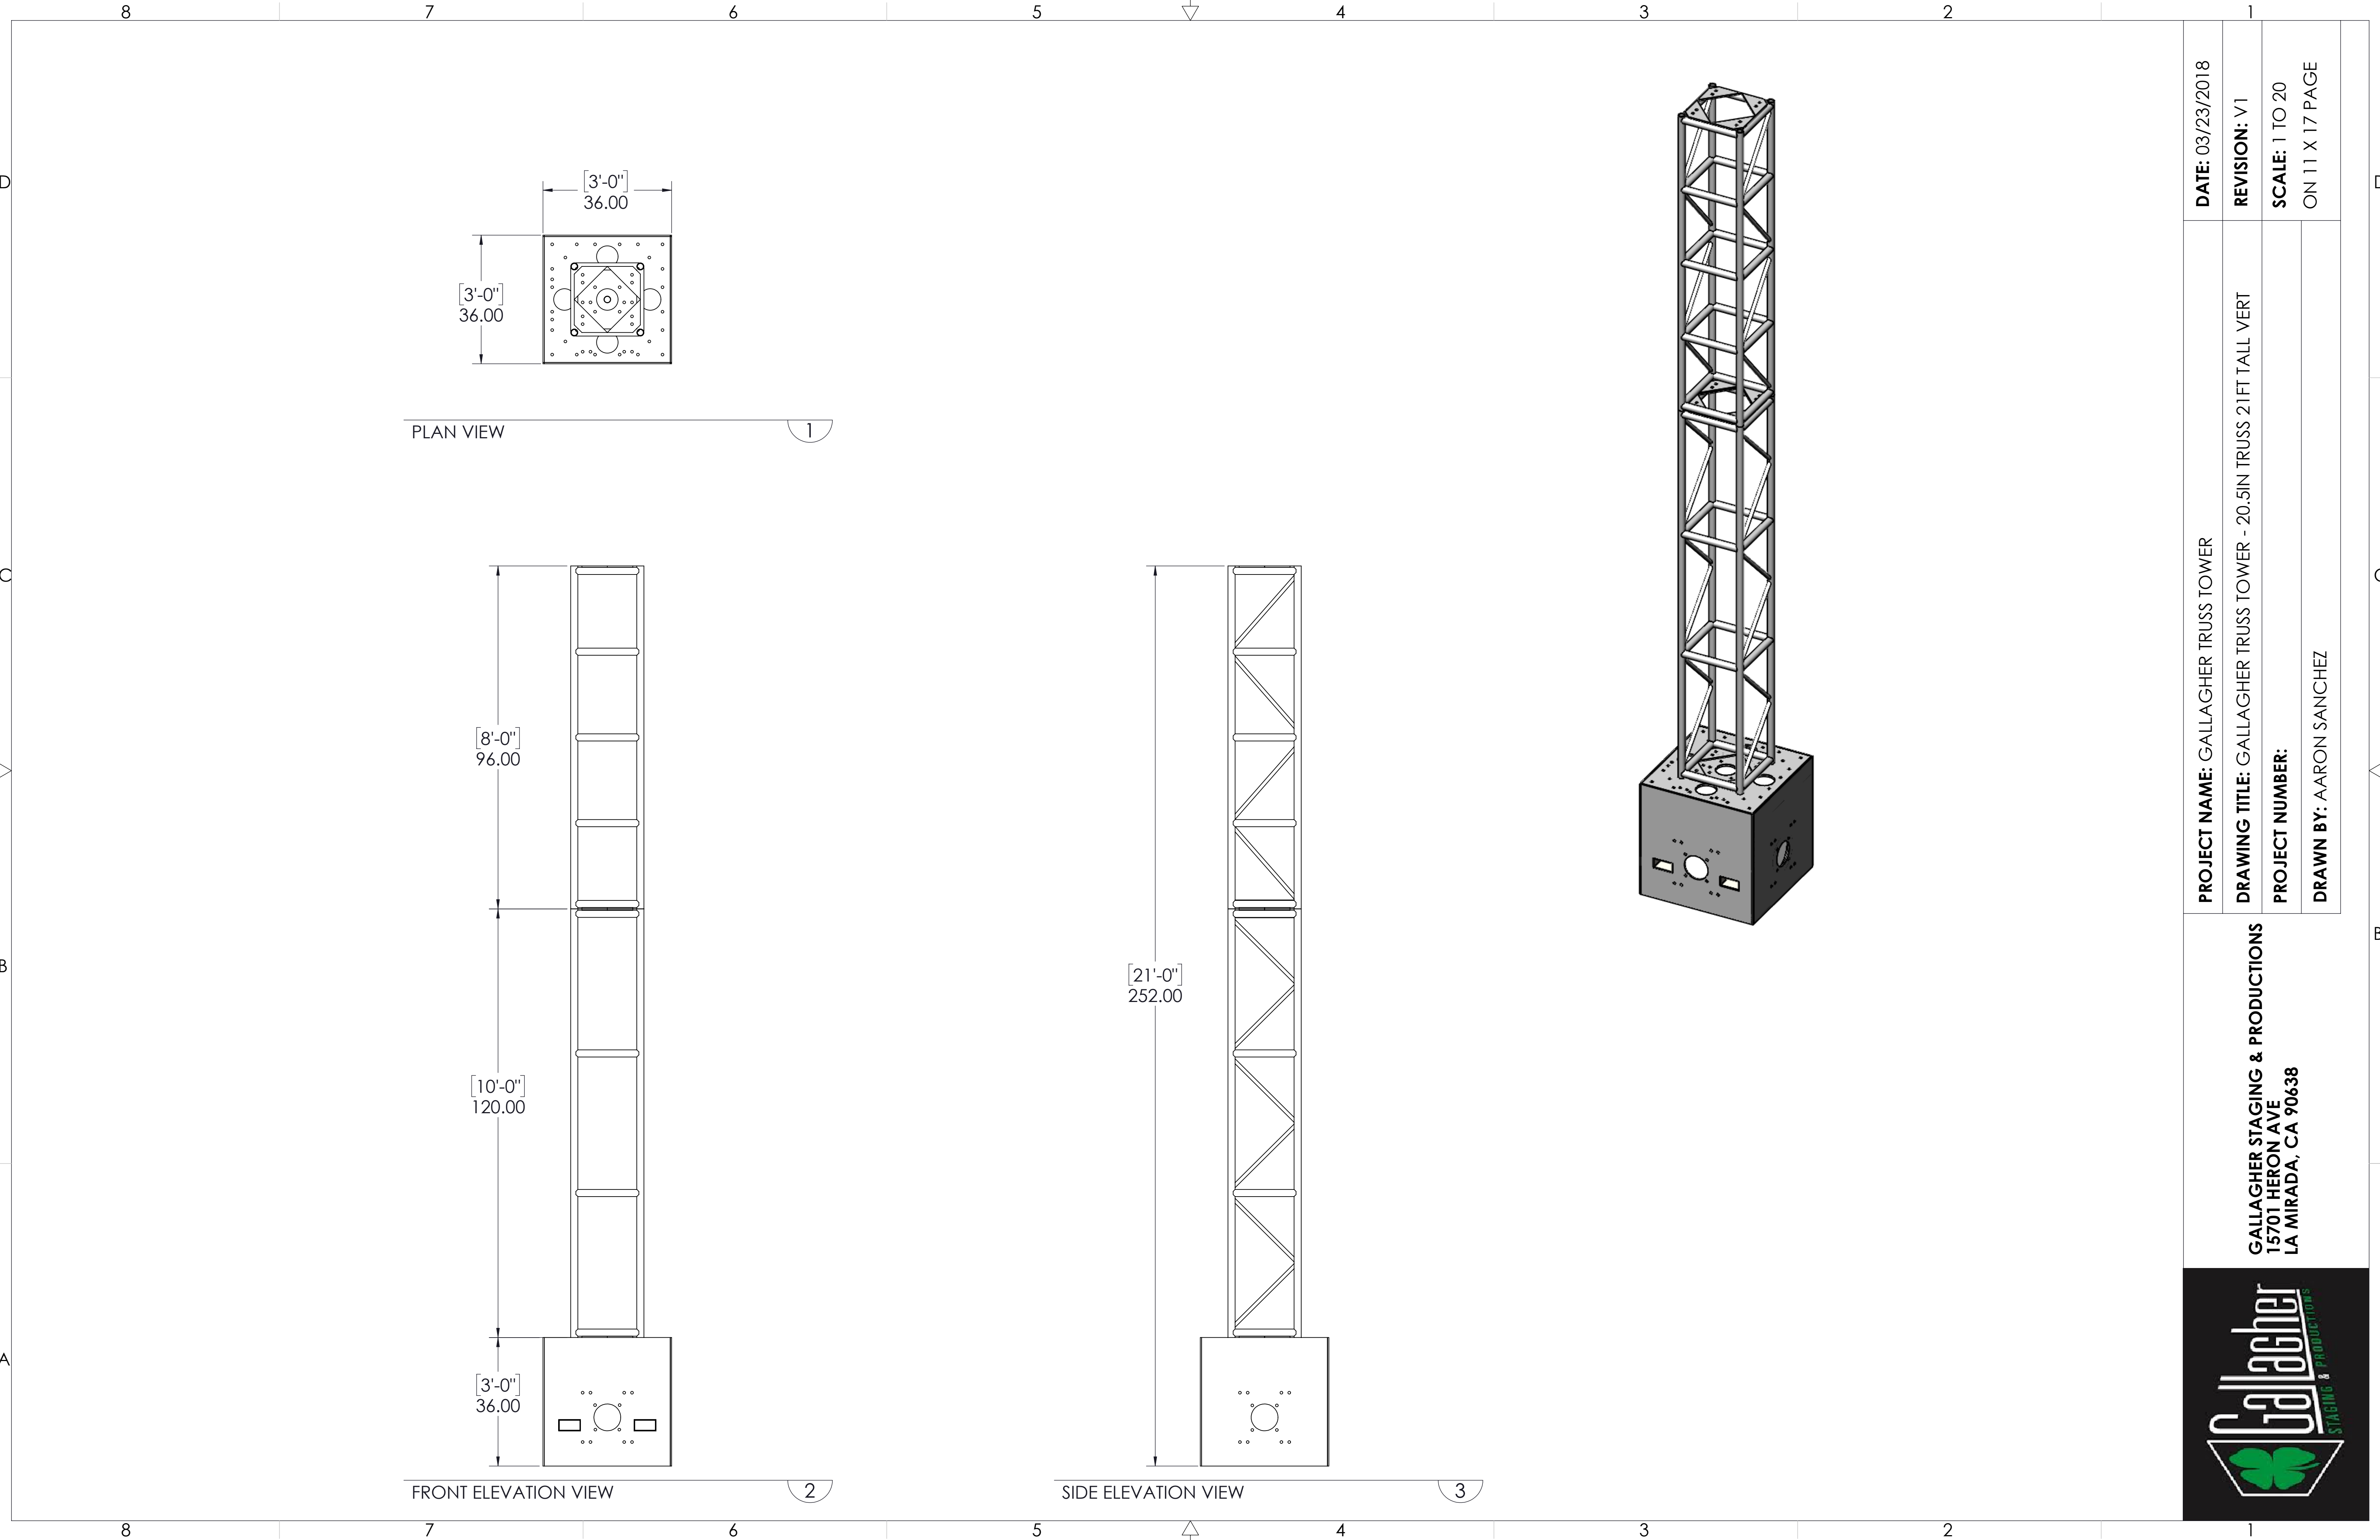

Gallagher STAGING & PRODUCTIONS	PROJECT NAME: GALLAGHER TRUSS TOWER		DATE: 03/23/2018
	DRAWING TITLE: GALLAGHER TRUSS TOWER - 20.5IN TRUSS 21FT TALL VERT		REVISION: V1
	PROJECT NUMBER:		SCALE: 1 TO 20
	DRAWN BY: AARON SANCHEZ		ON 11 X 17 PAGE

GALLAGHER STAGING & PRODUCTIONS
15701 HERON AVE
LA MIRADA, CA 90638