


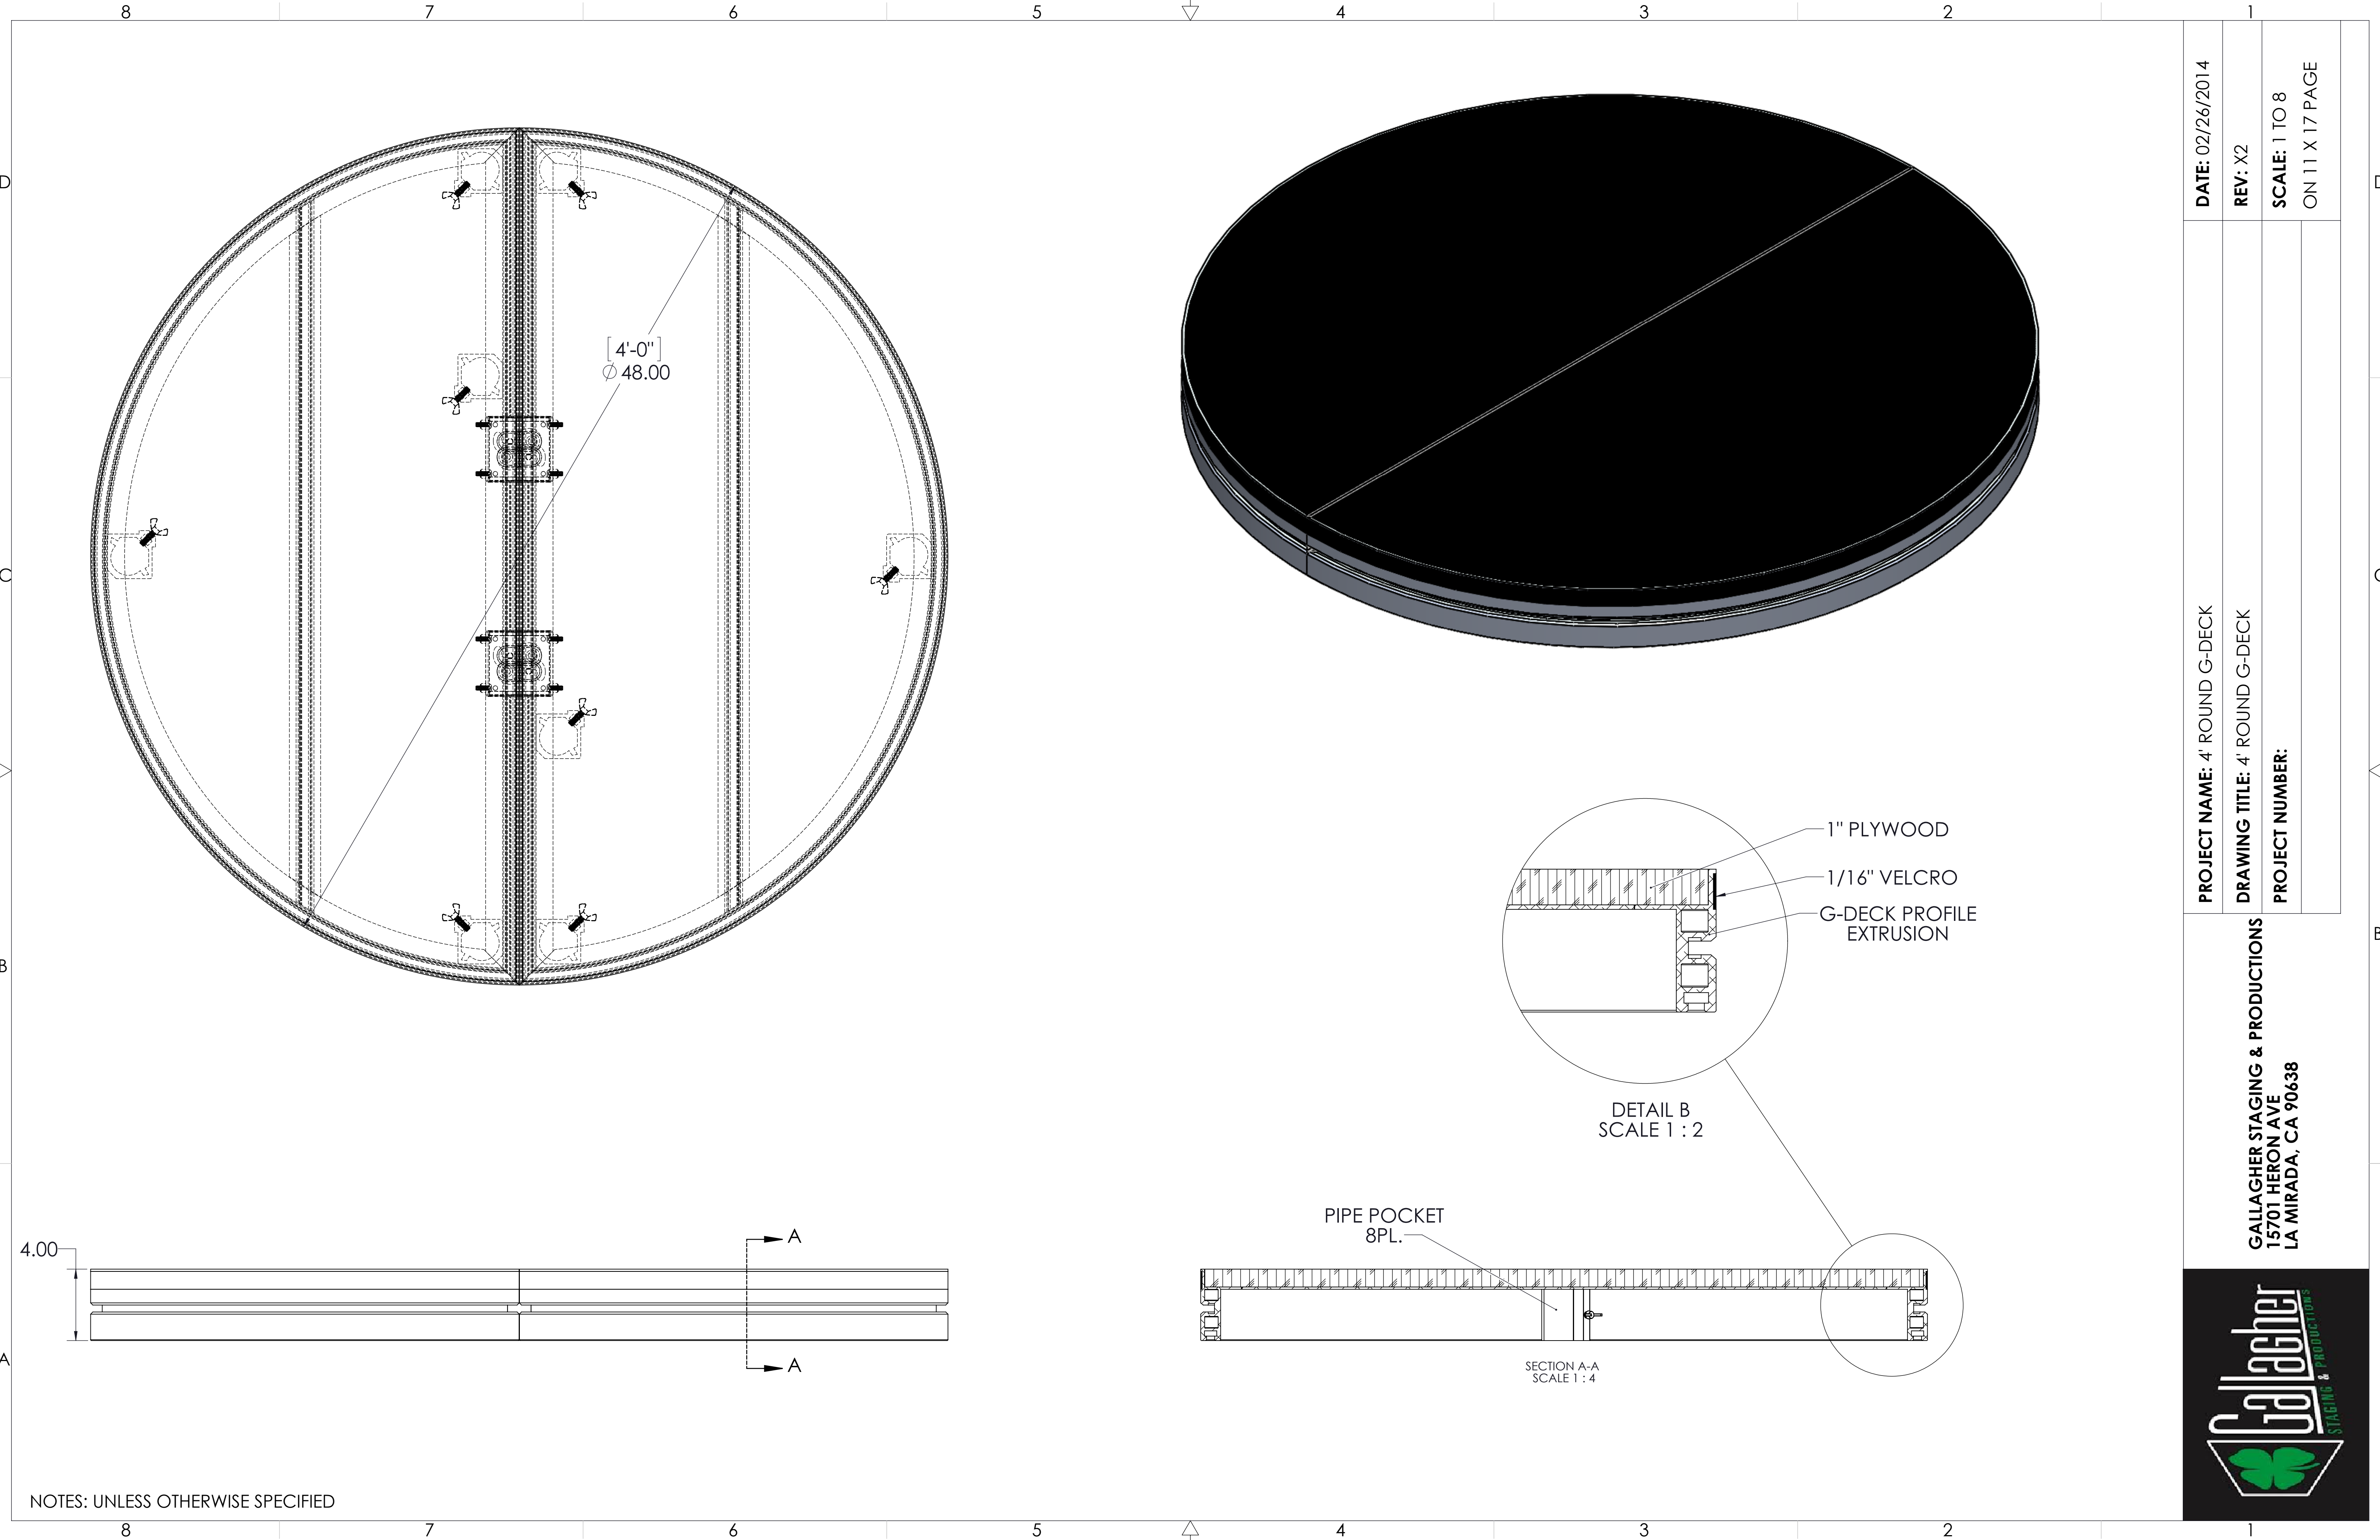

NOTES: UNLESS OTHERWISE SPECIFIED



GALLAGHER STAGING & PRODUCTIONS
15701 HERON AVE
LA MIRADA, CA 90638

PROJECT NAME: 4' ROUND G-DECK
DRAWING TITLE: 4' ROUND G-DECK
PROJECT NUMBER:

DATE: 02/26/2014
REV: X2
SCALE: 1 TO 8
ON 11 X 17 PAGE