


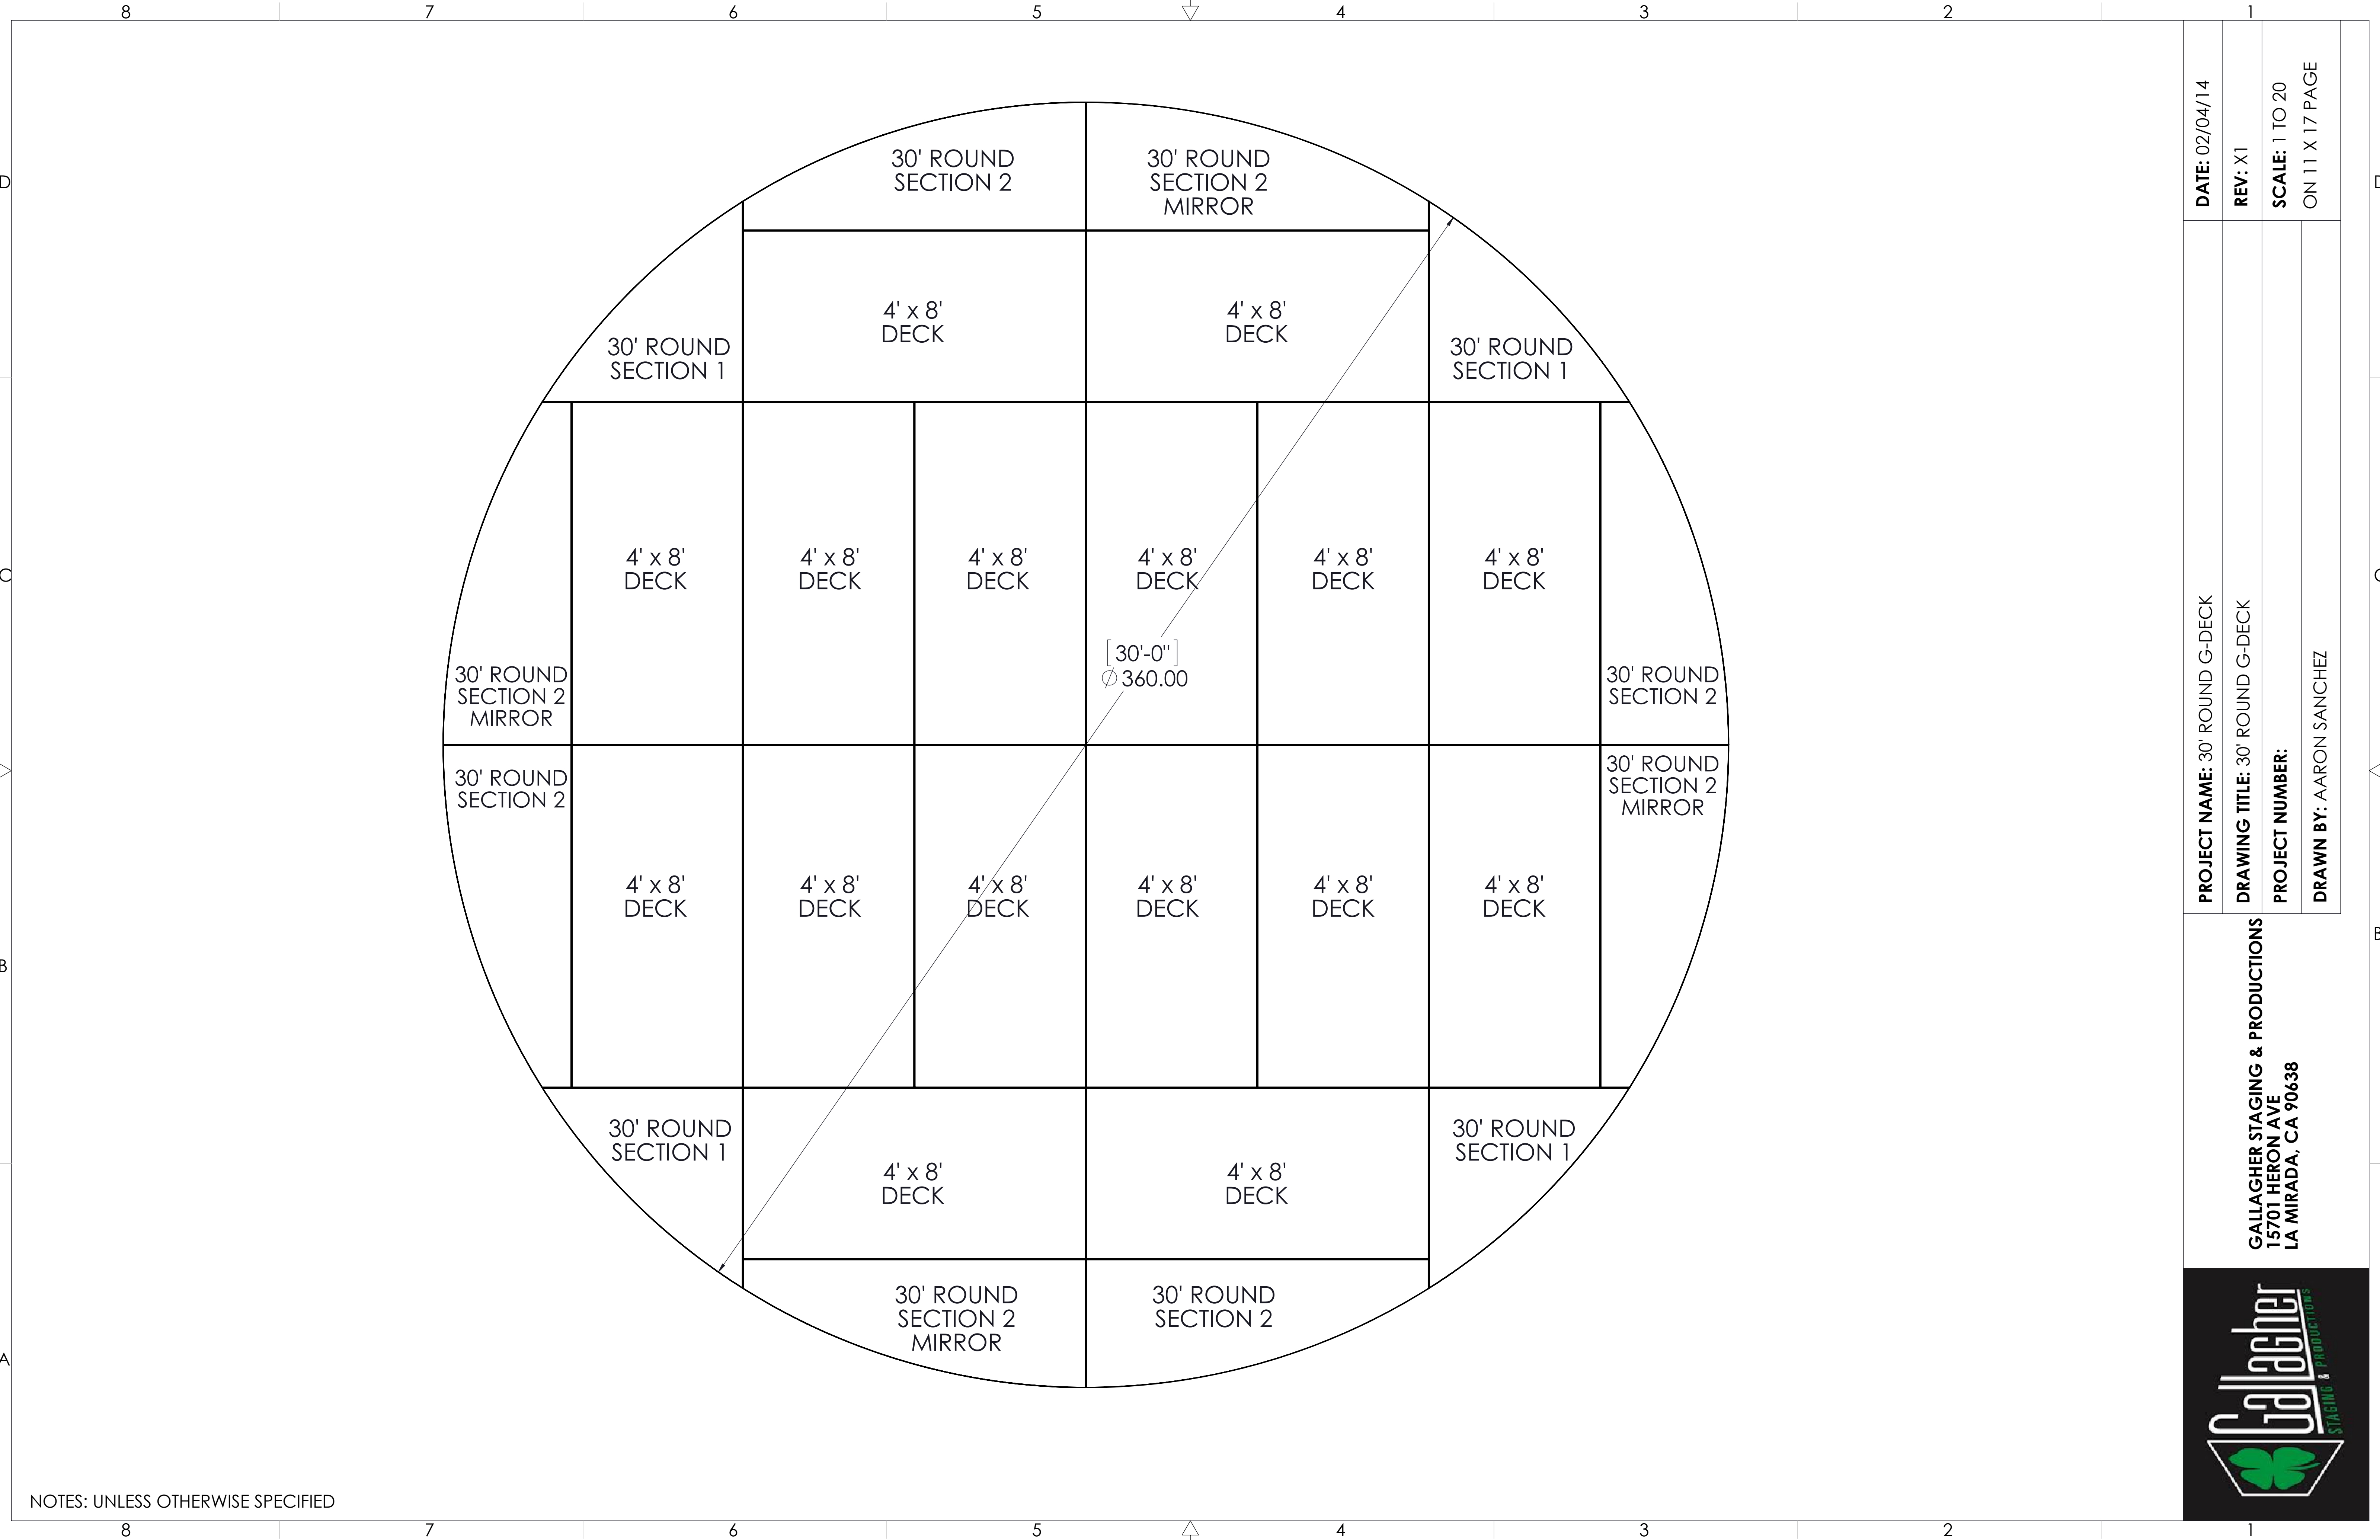


NOTES: UNLESS OTHERWISE SPECIFIED



GALLAGHER STAGING & PRODUCTIONS
15701 HERON AVE
LA MIRADA, CA 90638

PROJECT NAME: 30' ROUND G-DECK		DATE: 02/04/14	
DRAWING TITLE: 30' ROUND G-DECK		REV: X1	
PROJECT NUMBER:		SCALE: 1 TO 20	
DRAWN BY: AARON SANCHEZ		ON 11 X 17 PAGE	

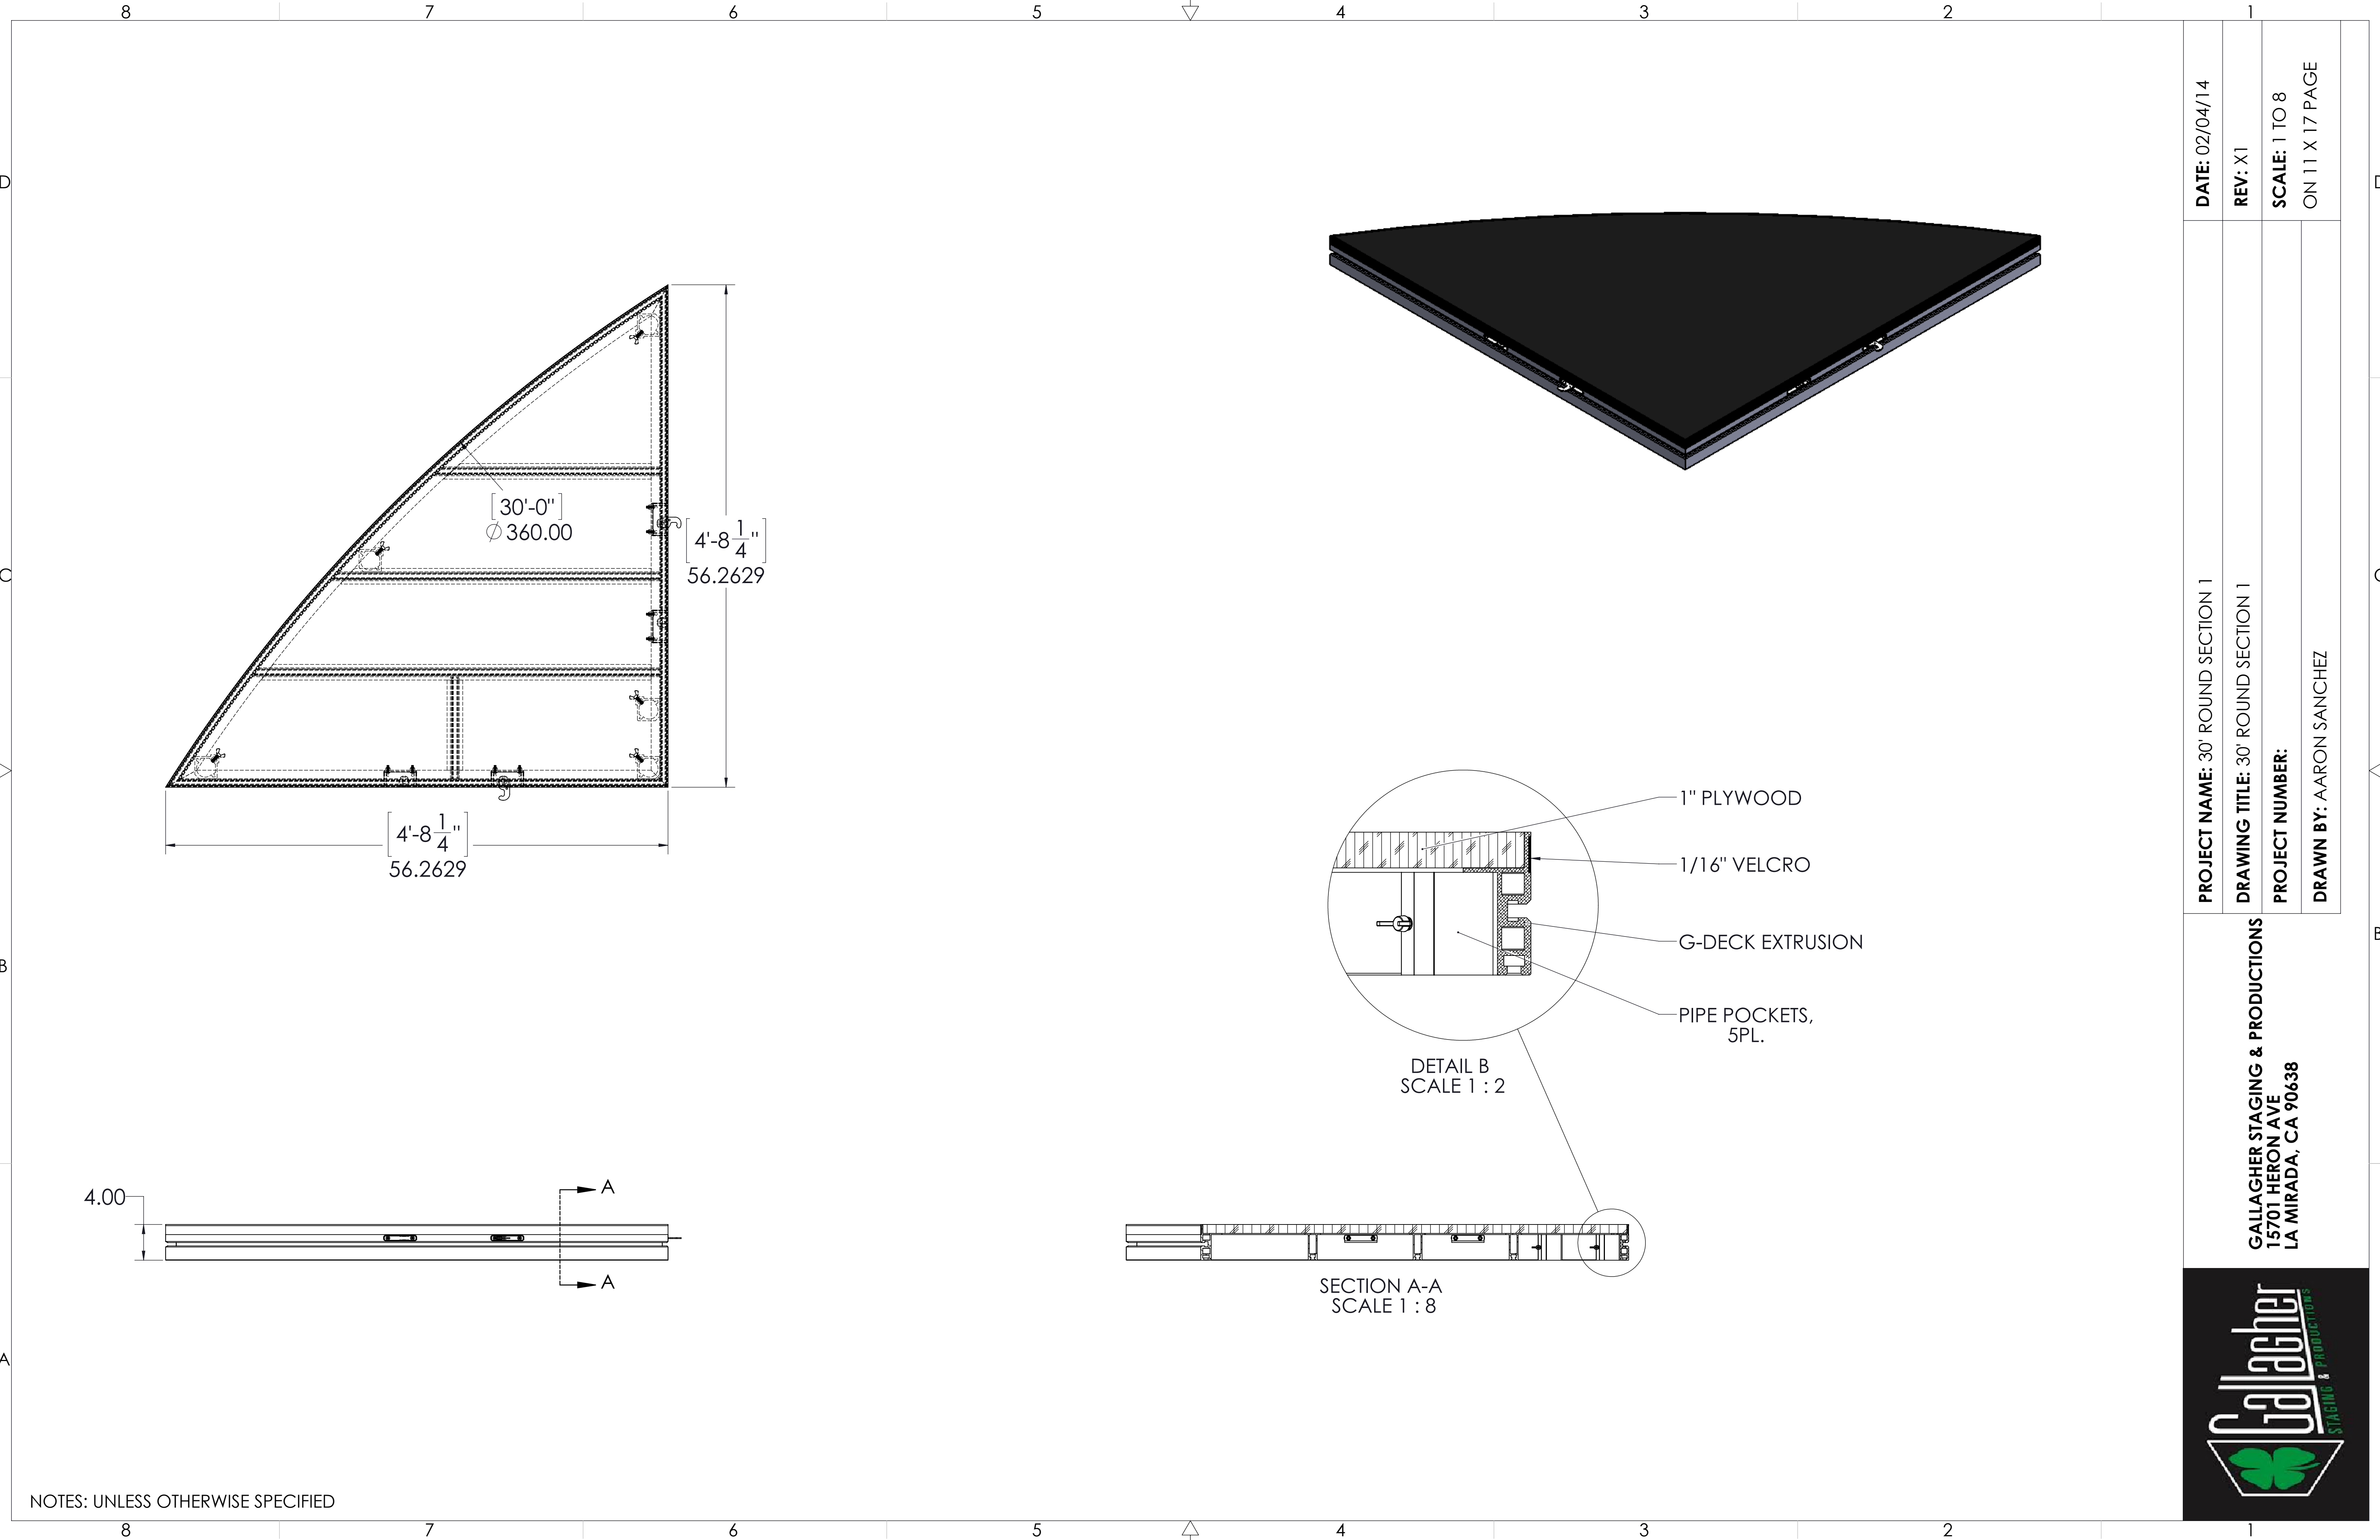


NOTES: UNLESS OTHERWISE SPECIFIED



GALLAGHER STAGING & PRODUCTIONS
15701 HERON AVE
LA MIRADA, CA 90638

PROJECT NAME: 30' ROUND SECTION 1
DRAWING TITLE: 30' ROUND SECTION 1
PROJECT NUMBER:
DRAWN BY: AARON SANCHEZ

DATE: 02/04/14
REV: X1
SCALE: 1 TO 8
ON 11 X 17 PAGE

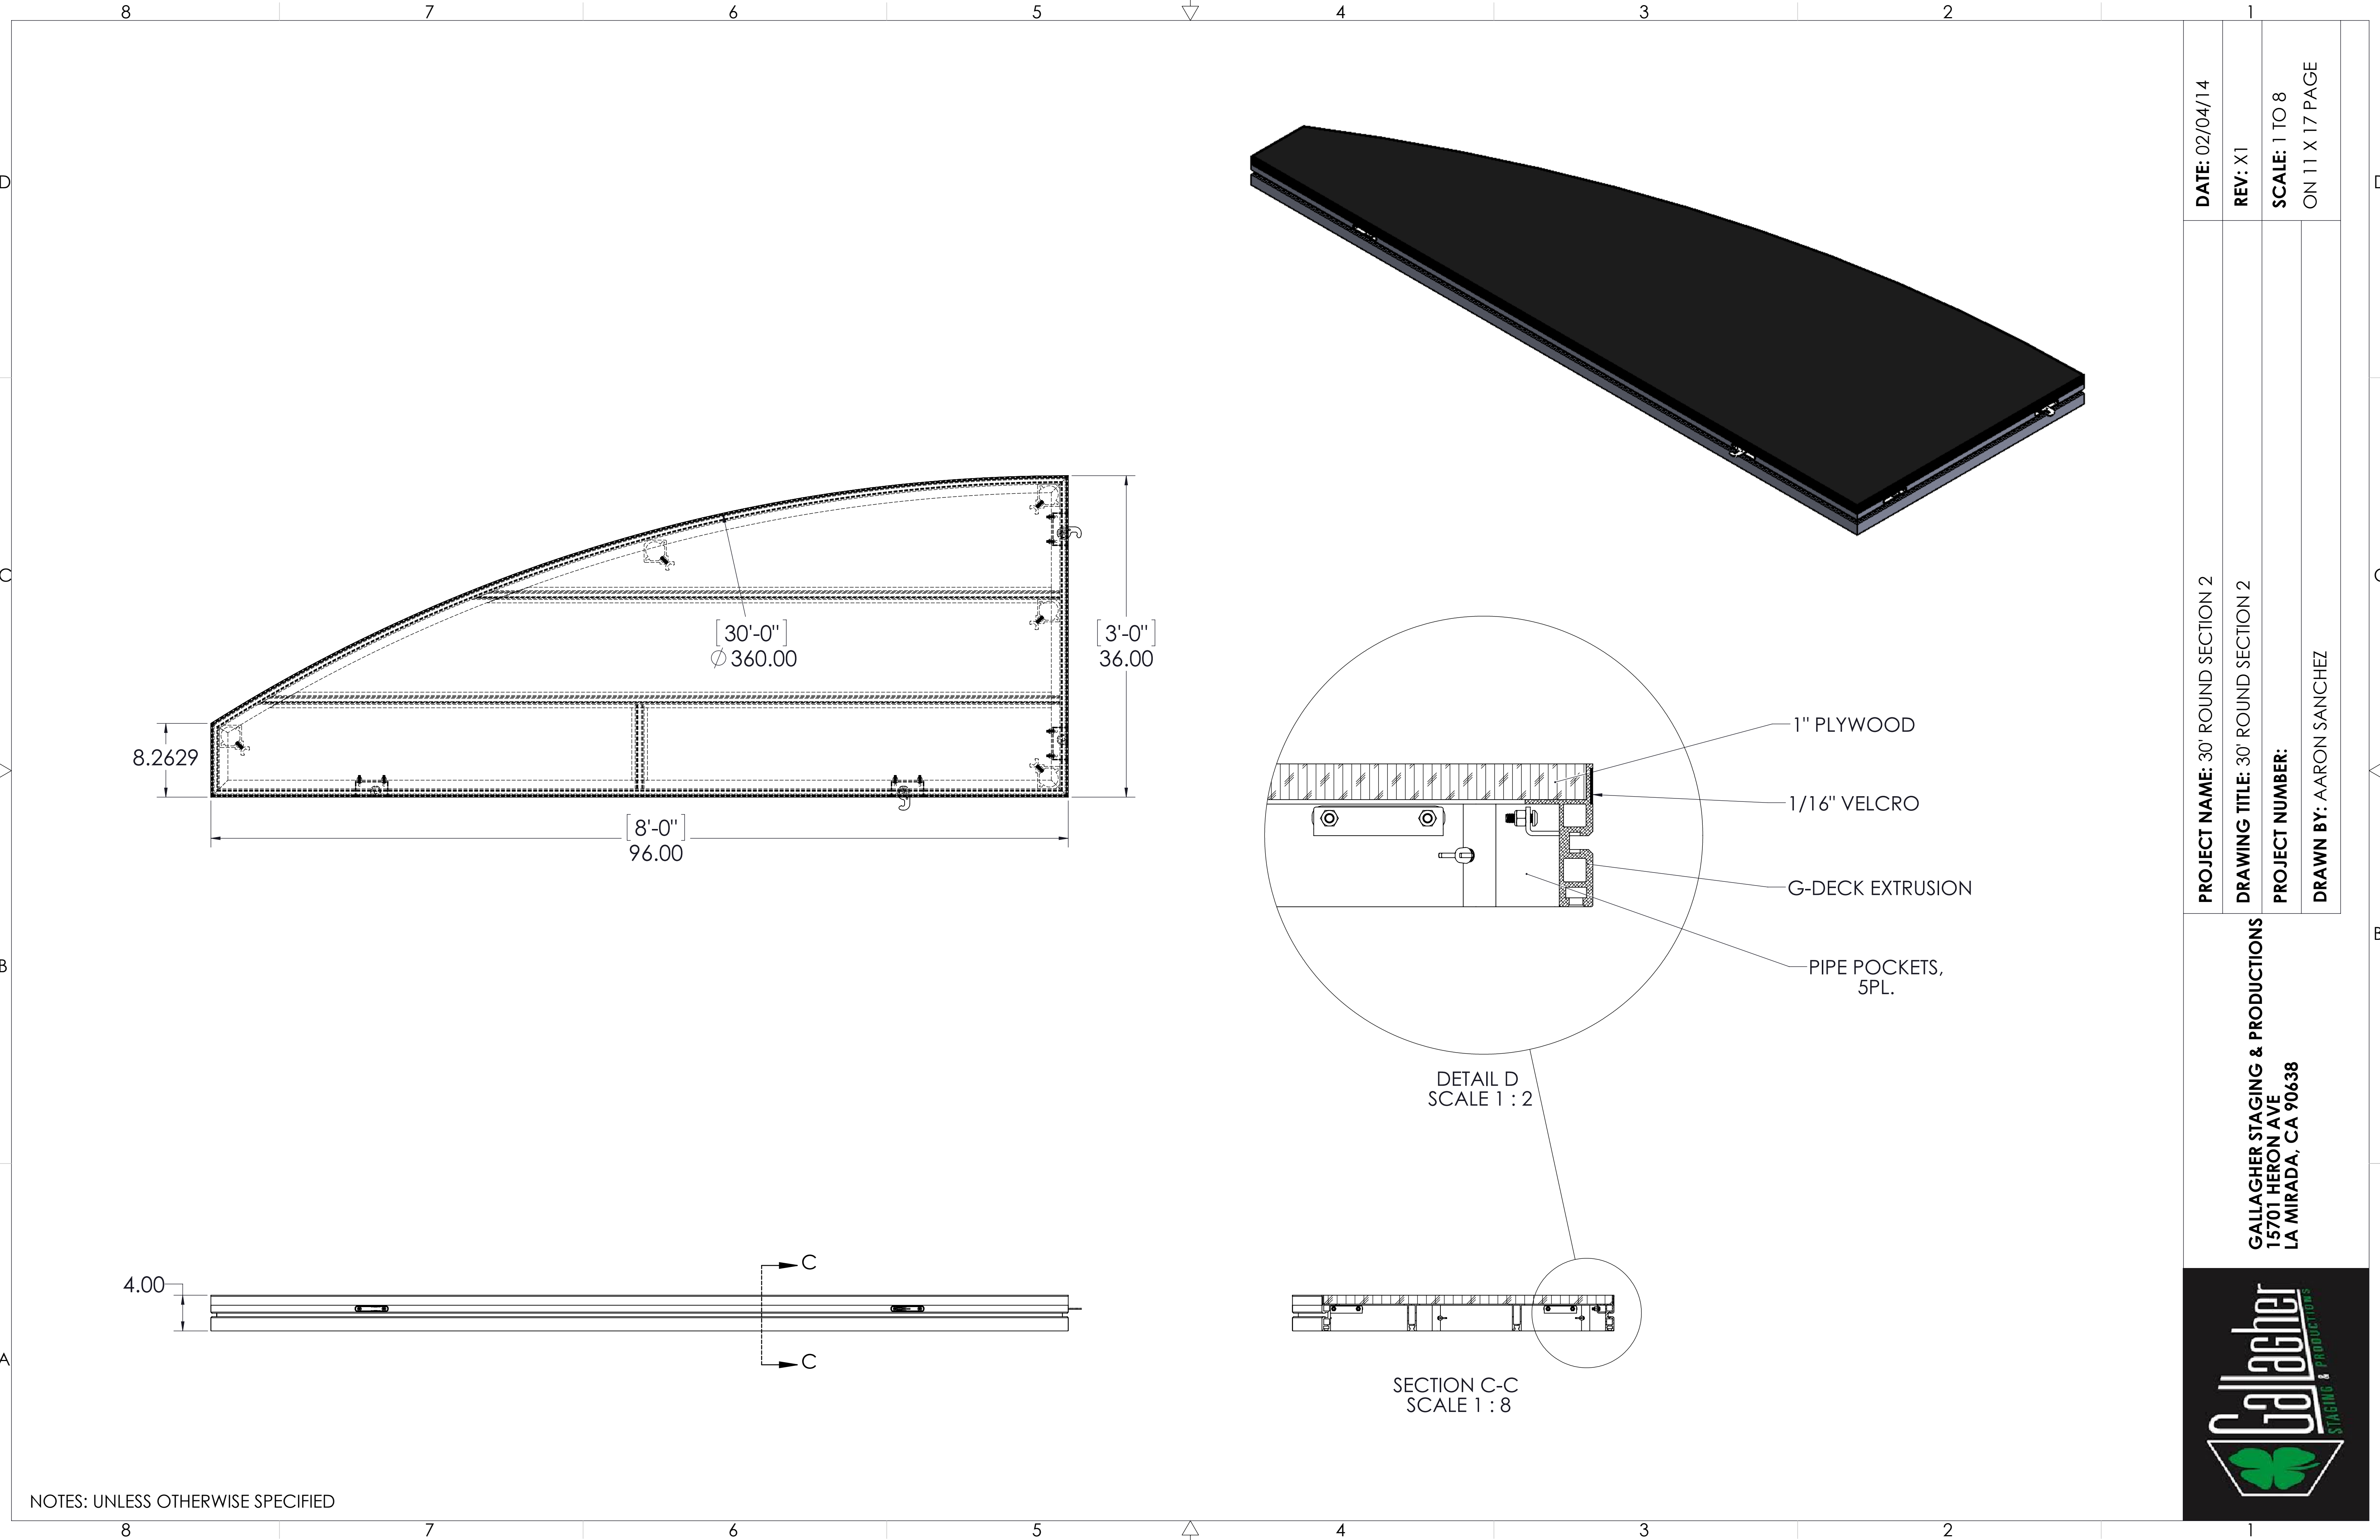

NOTES: UNLESS OTHERWISE SPECIFIED



GALLAGHER STAGING & PRODUCTIONS
15701 HERON AVE
LA MIRADA, CA 90638

PROJECT NAME: 30' ROUND SECTION 2
DRAWING TITLE: 30' ROUND SECTION 2
PROJECT NUMBER:
DRAWN BY: AARON SANCHEZ

DATE: 02/04/14
REV: X1
SCALE: 1 TO 8
ON 11 X 17 PAGE